




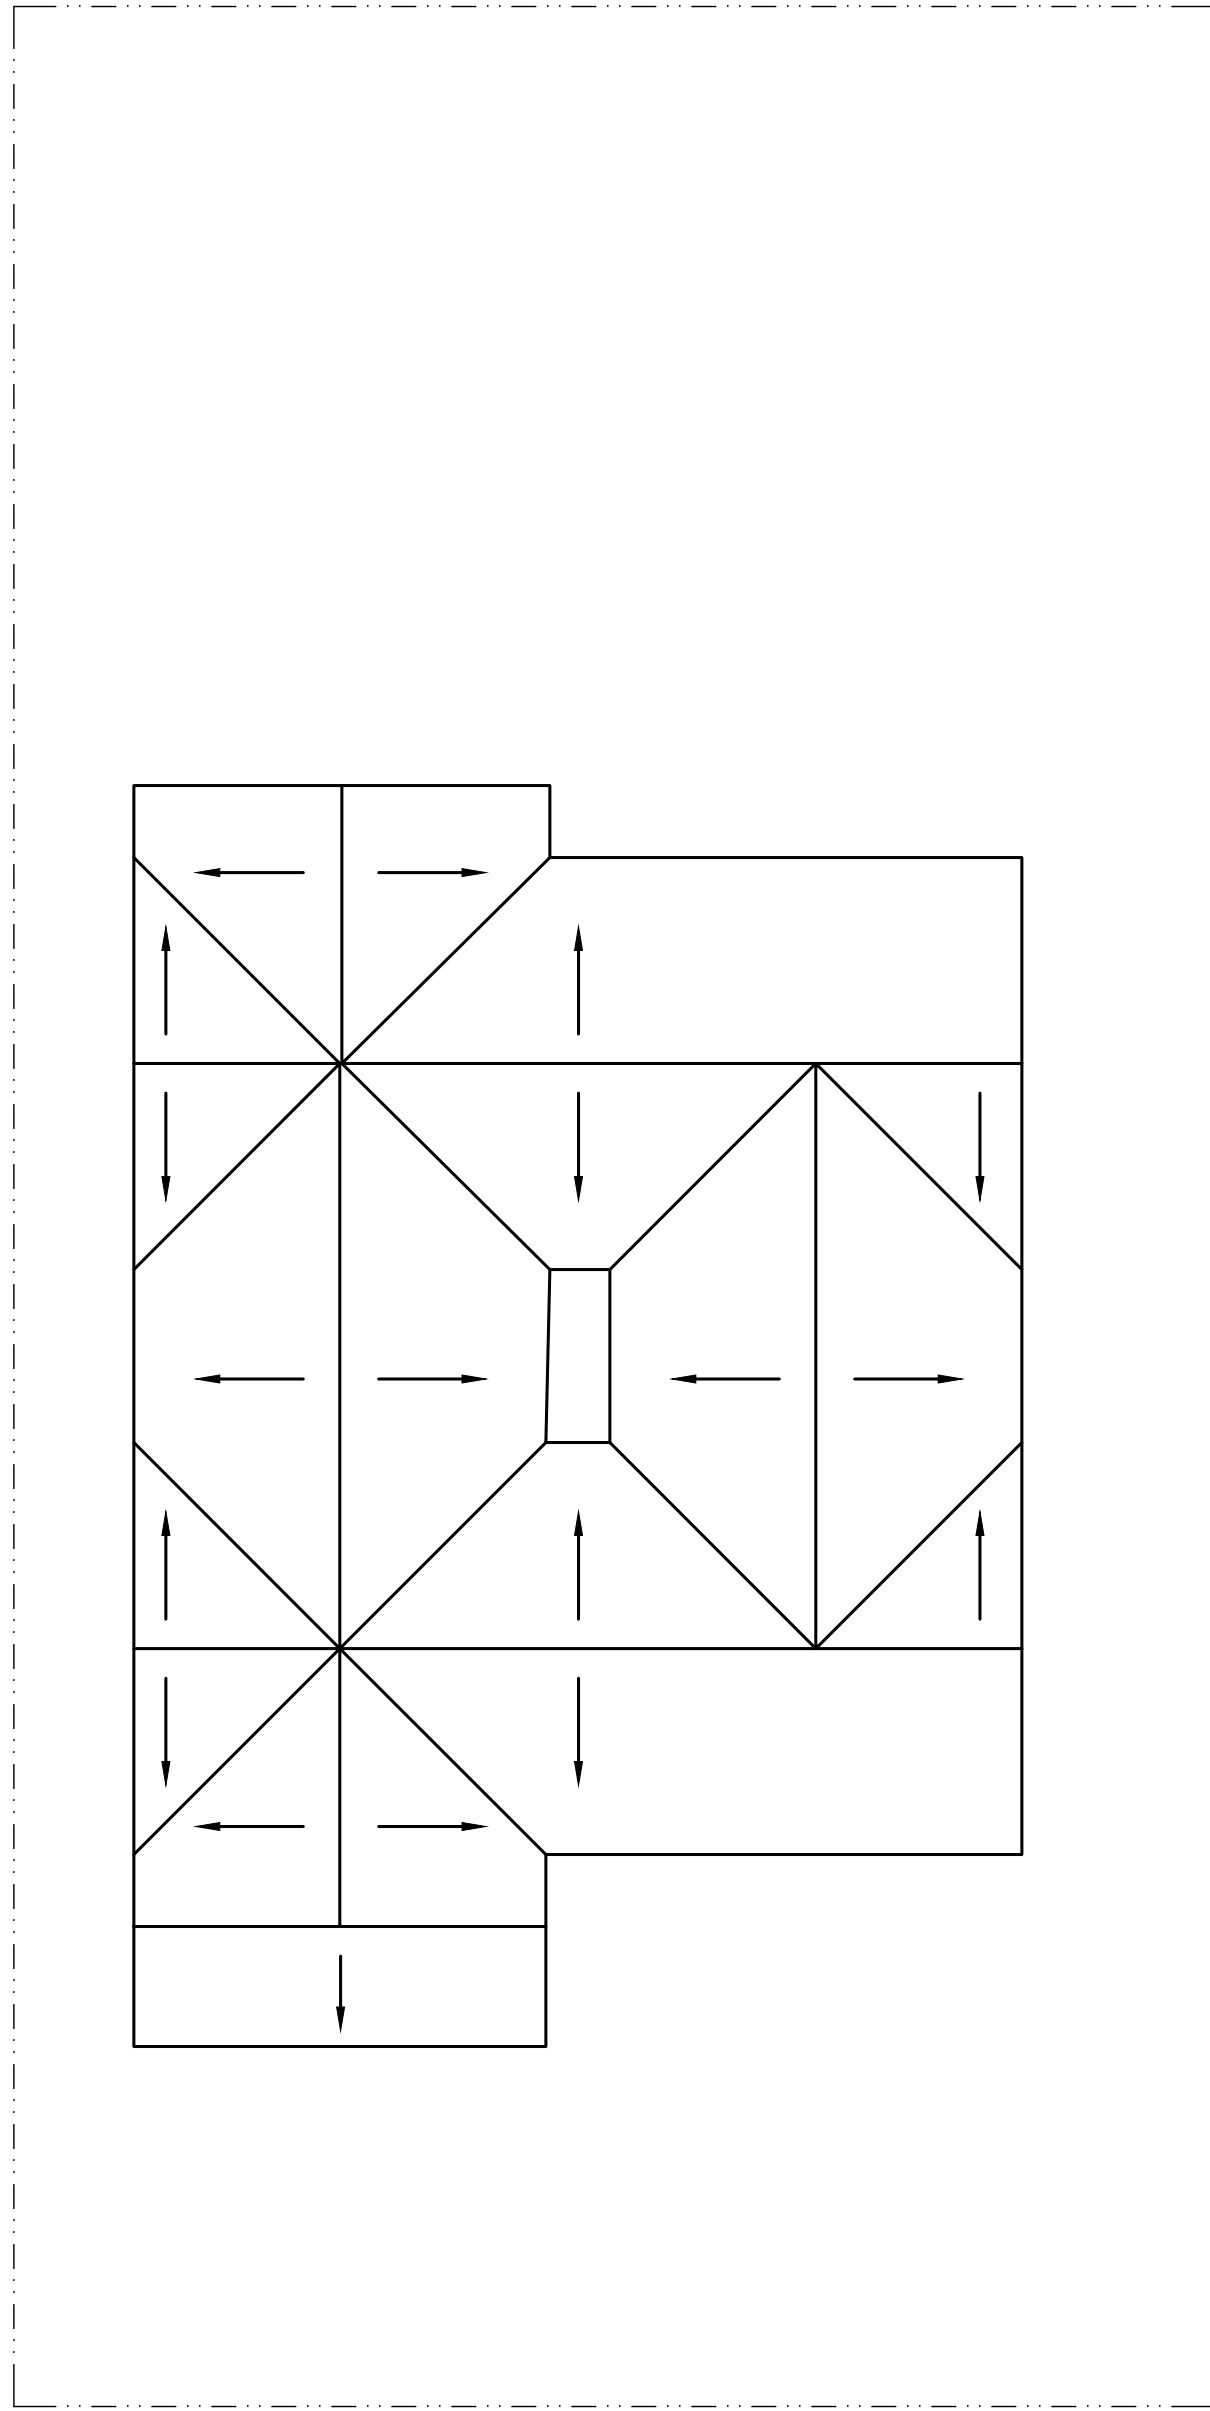

Roof Floor Plan

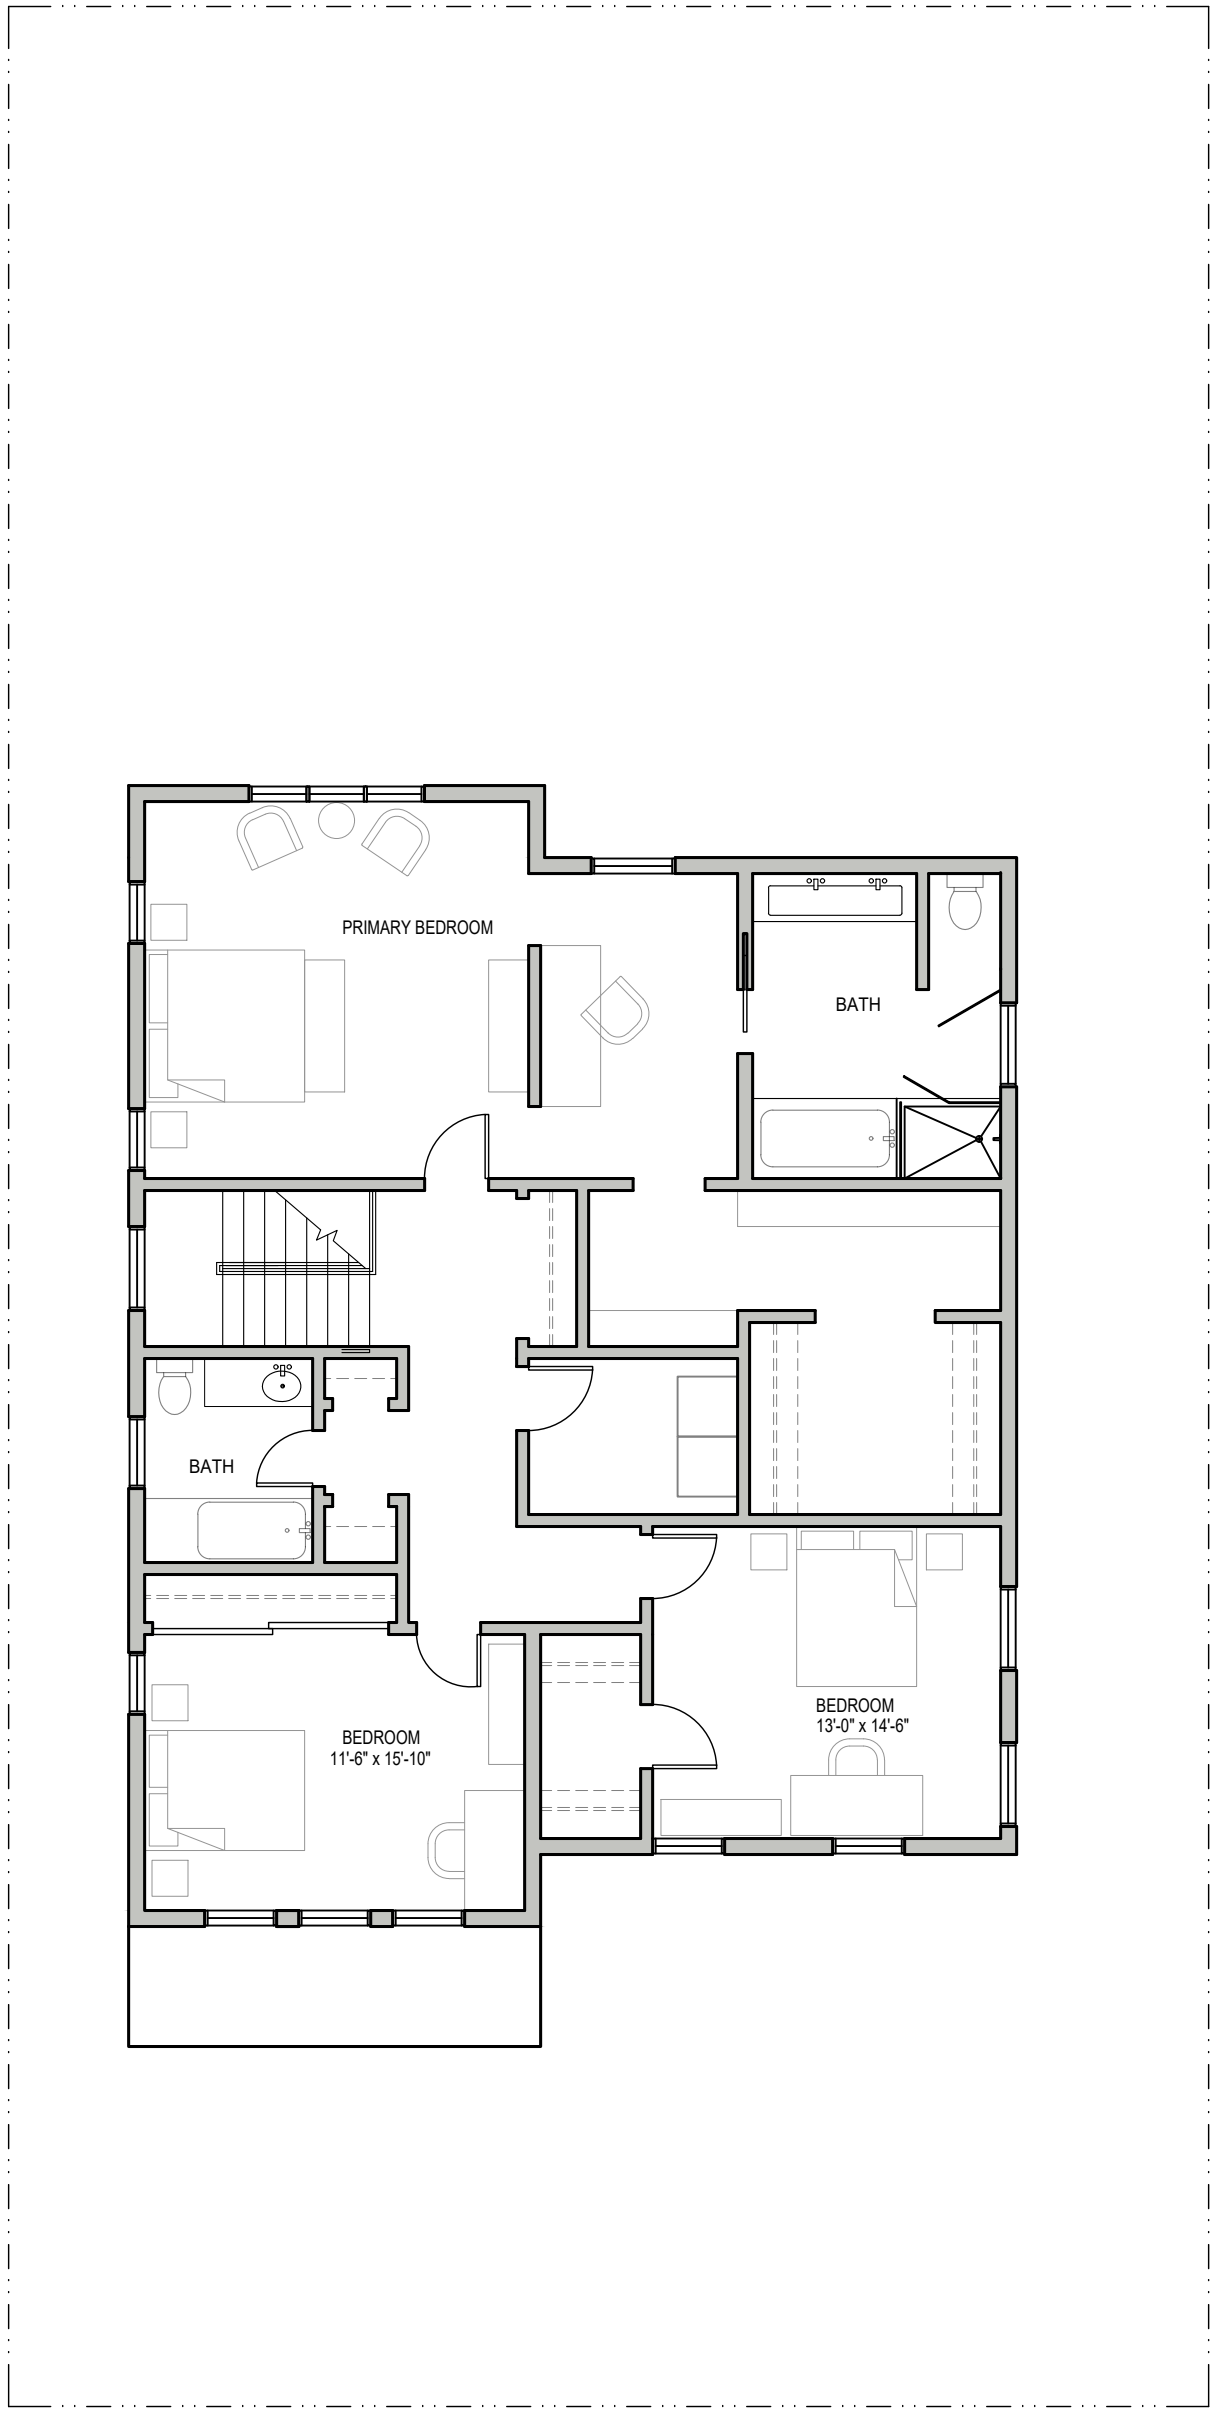

Second Floor Plan

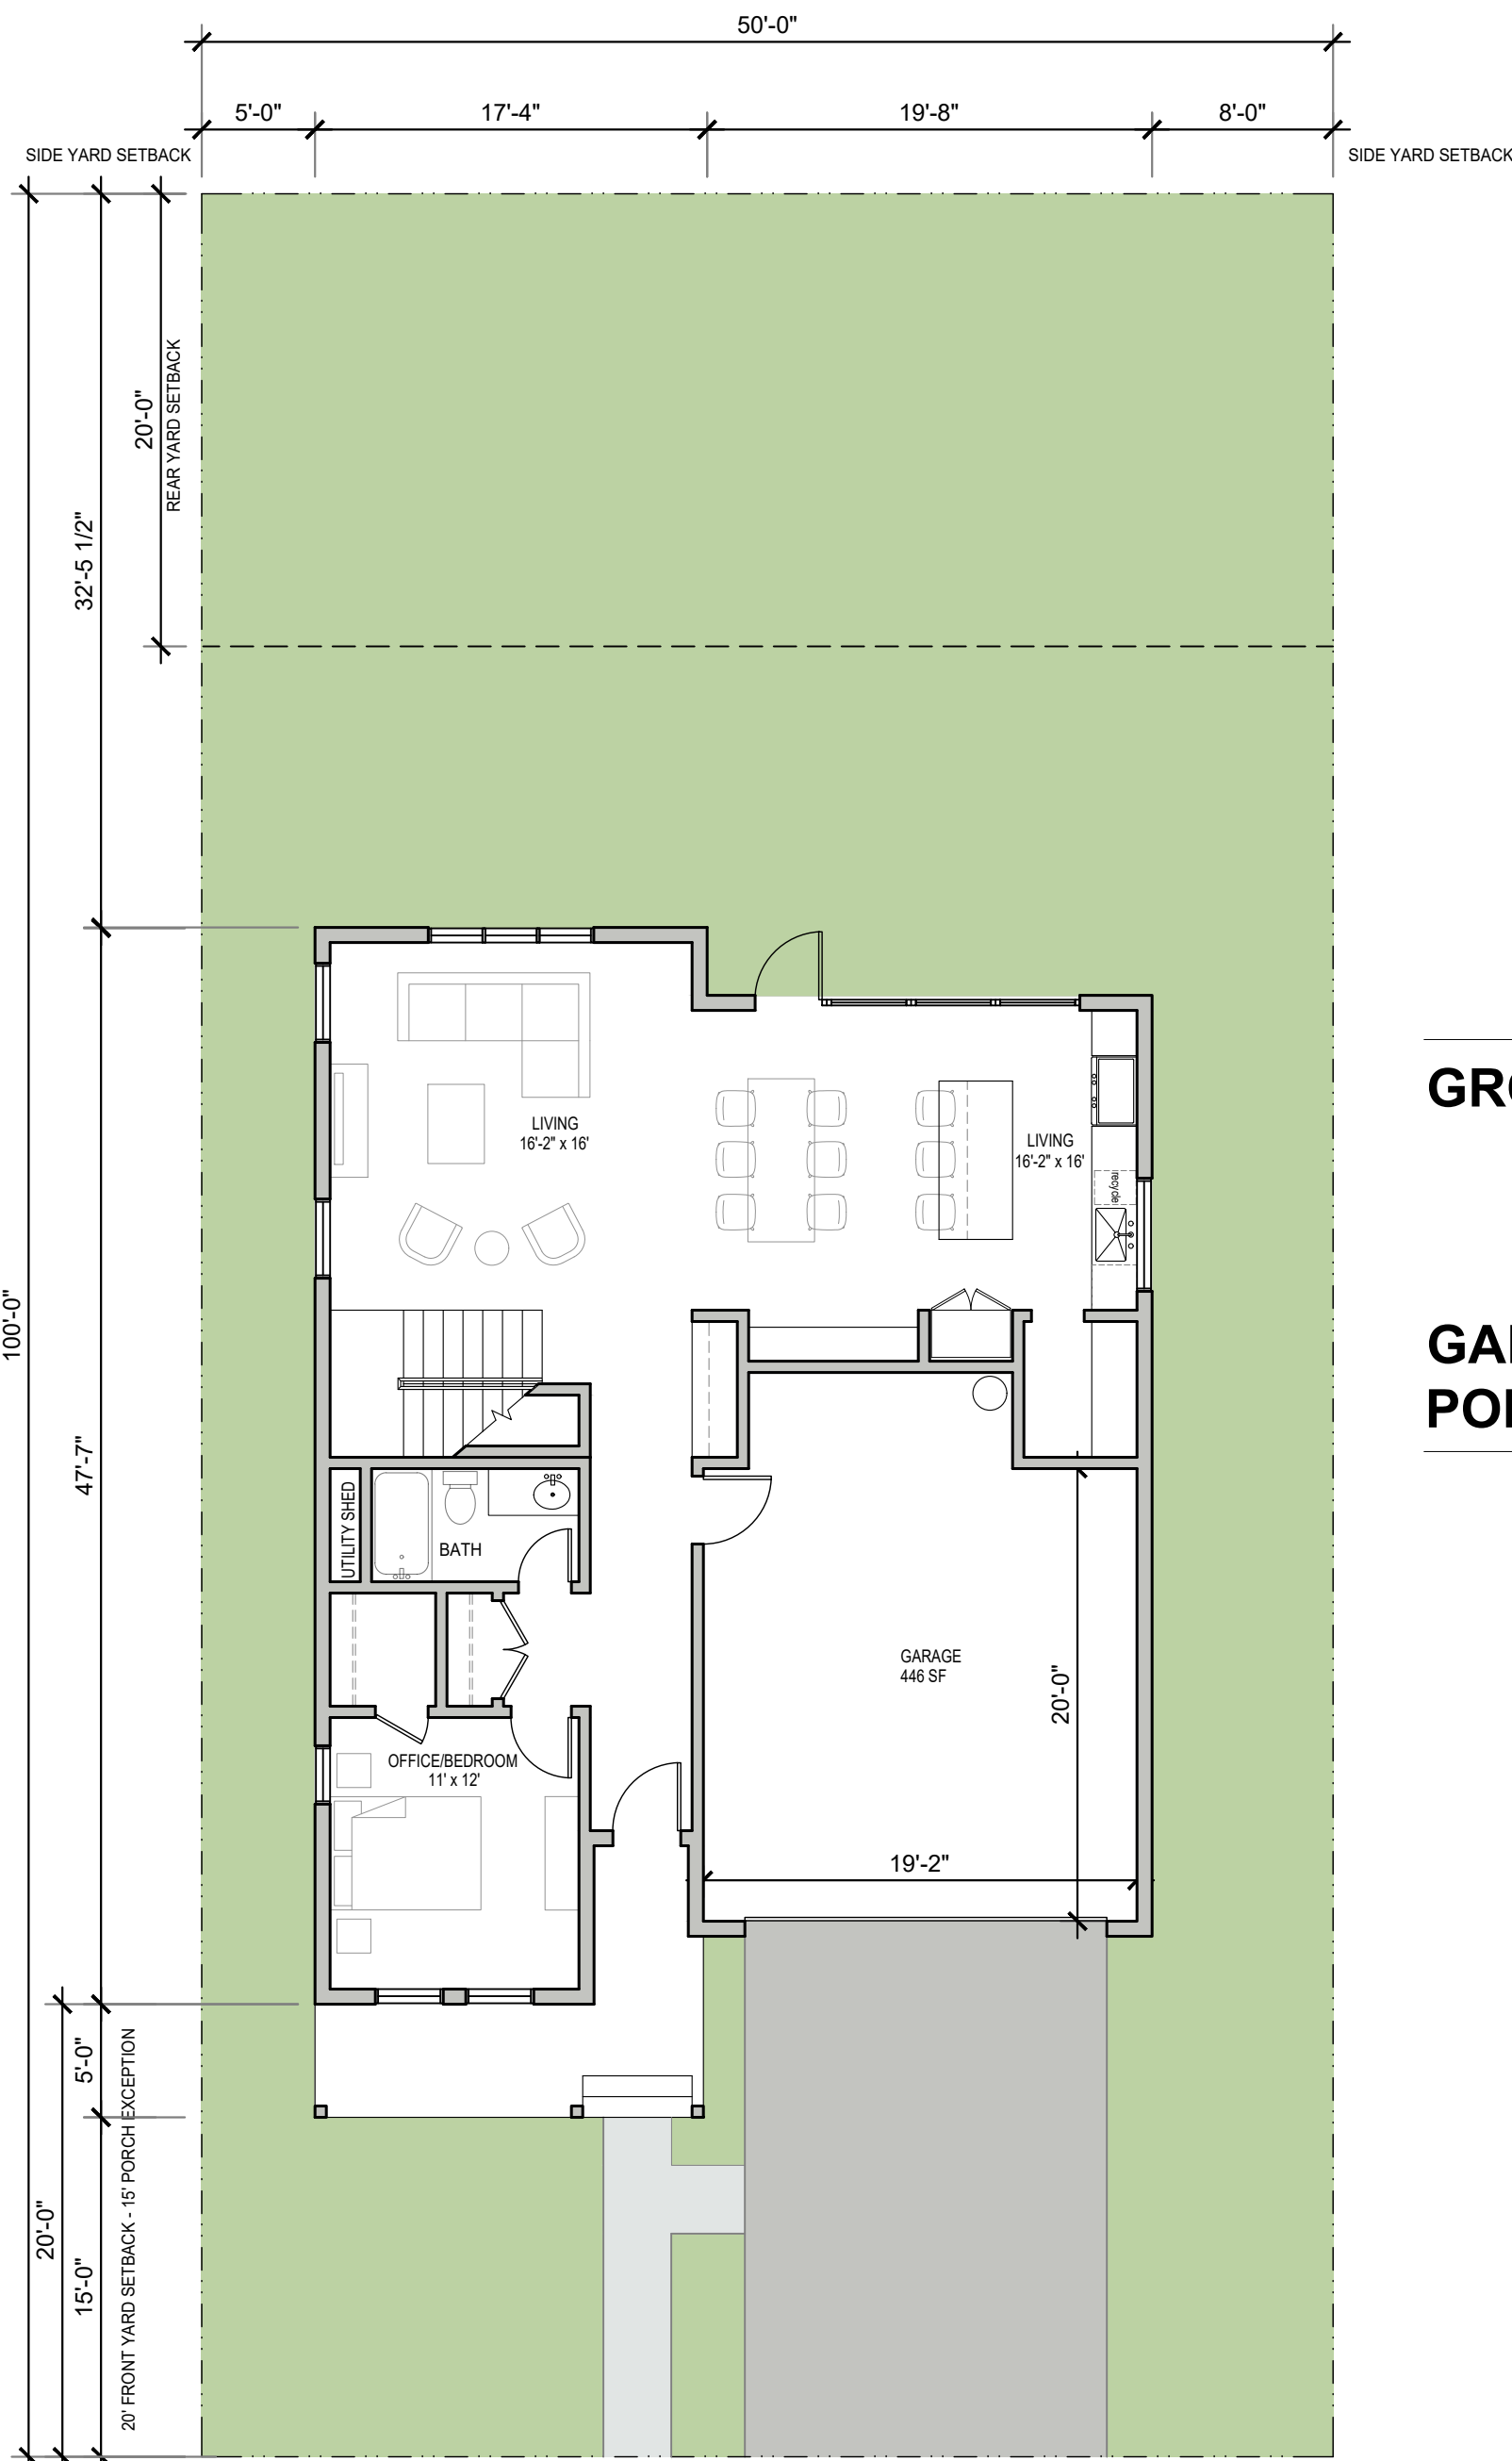


First Floor Plan


GROSS AREA: FIRST FL: 1,163 SF
SECOND FL: 1,575 SF
TOTAL 2,738 SF

GARAGE: 446 SF
PORCH: 132 SF


0' 4' 8' 16'
Scale 1/8"=1'-0"

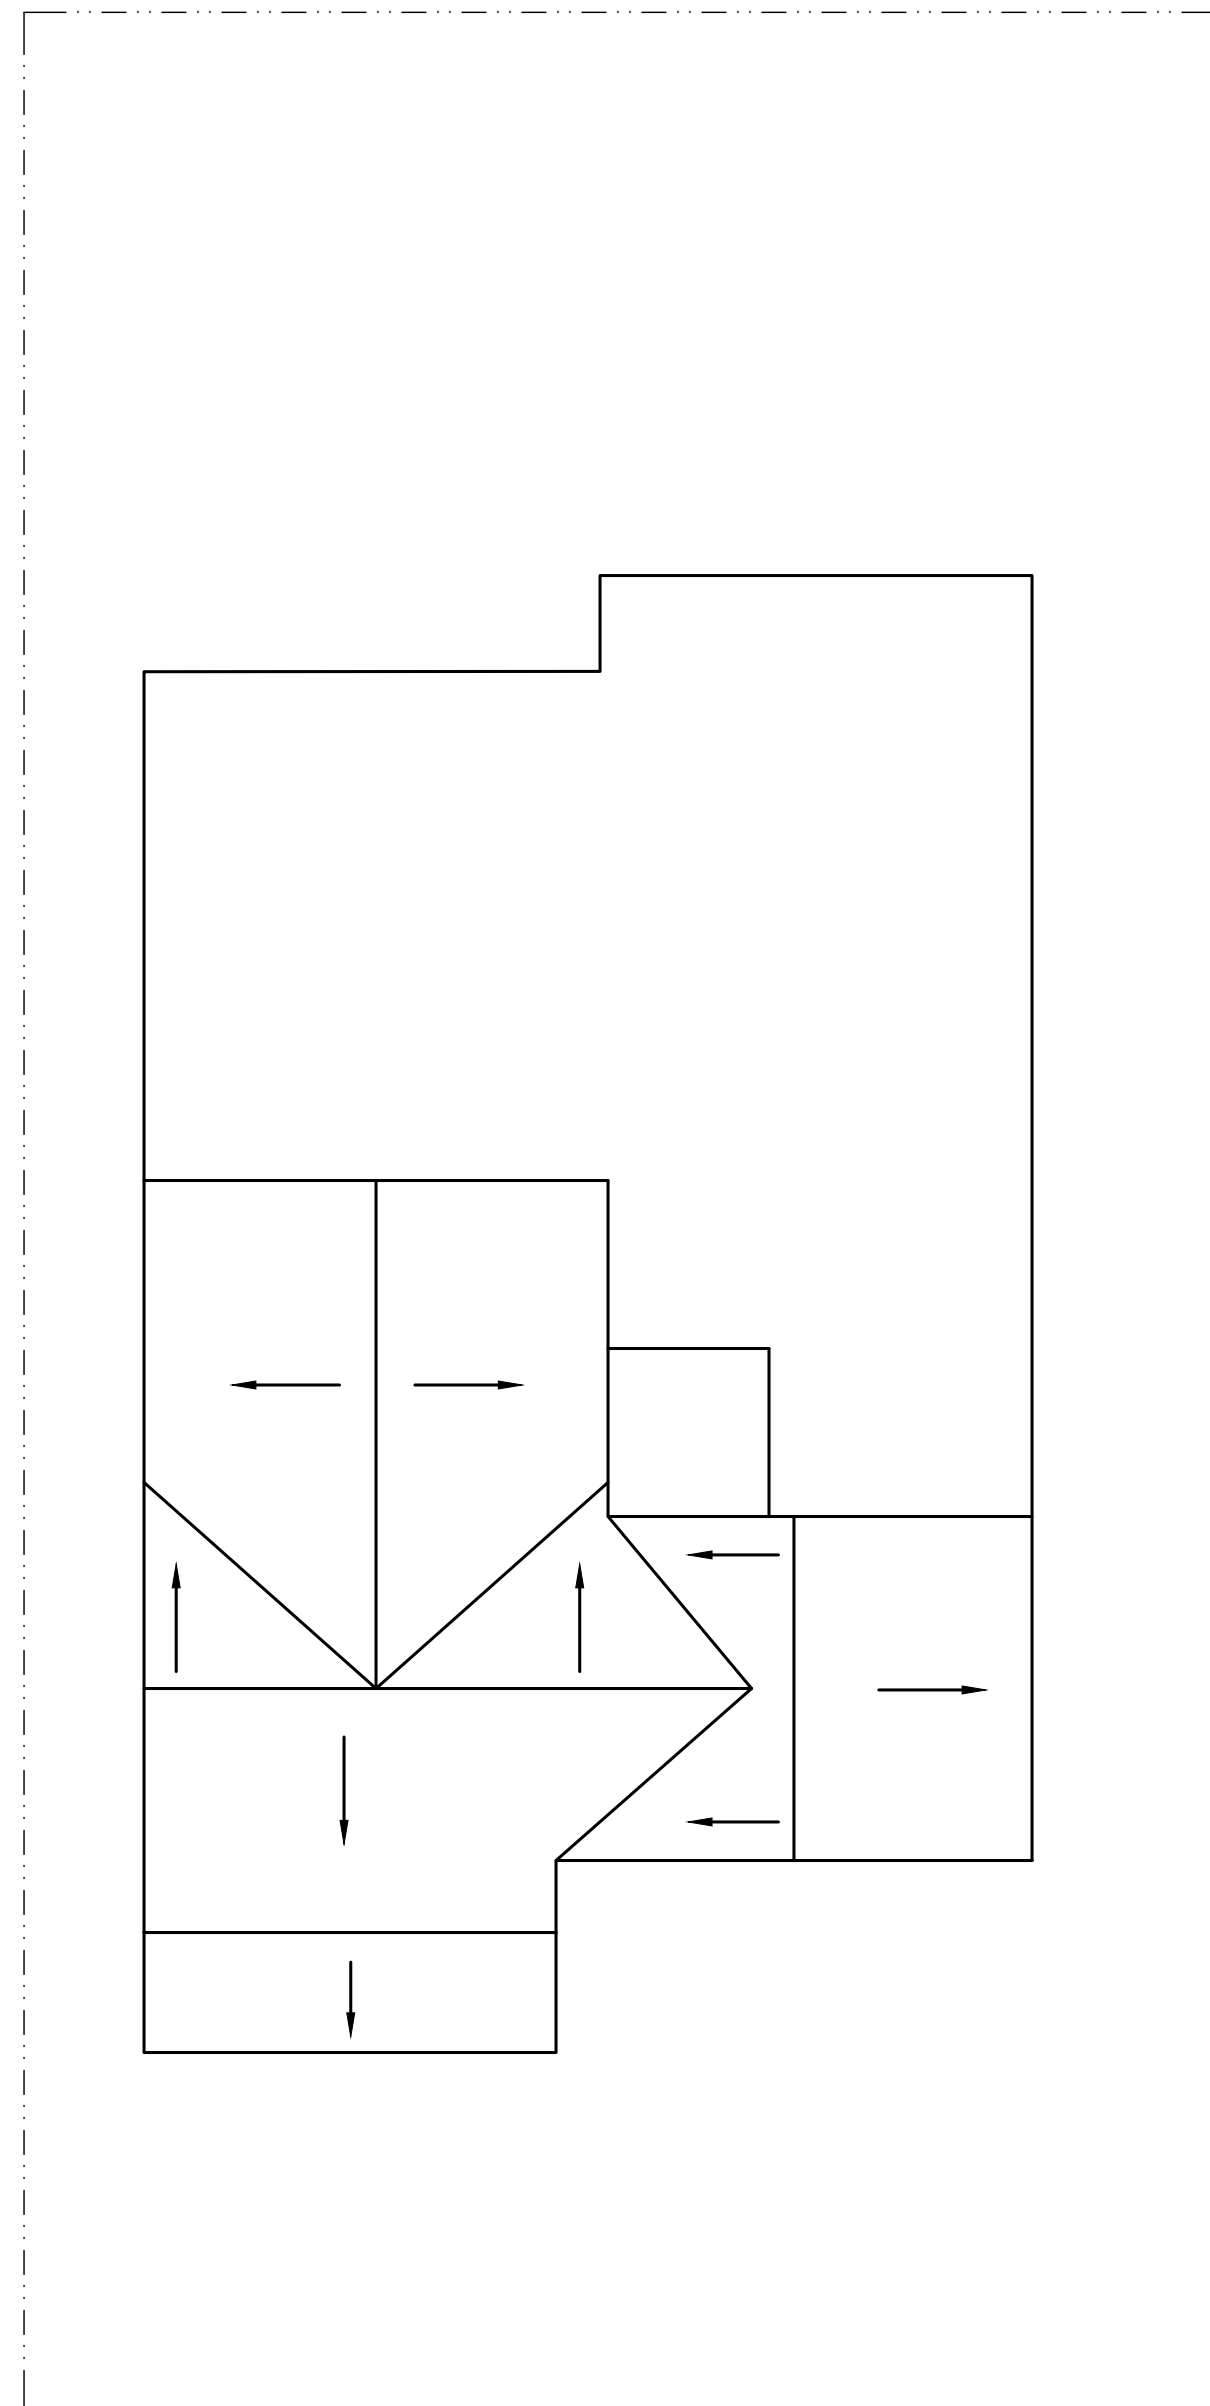

Roof Floor Plan

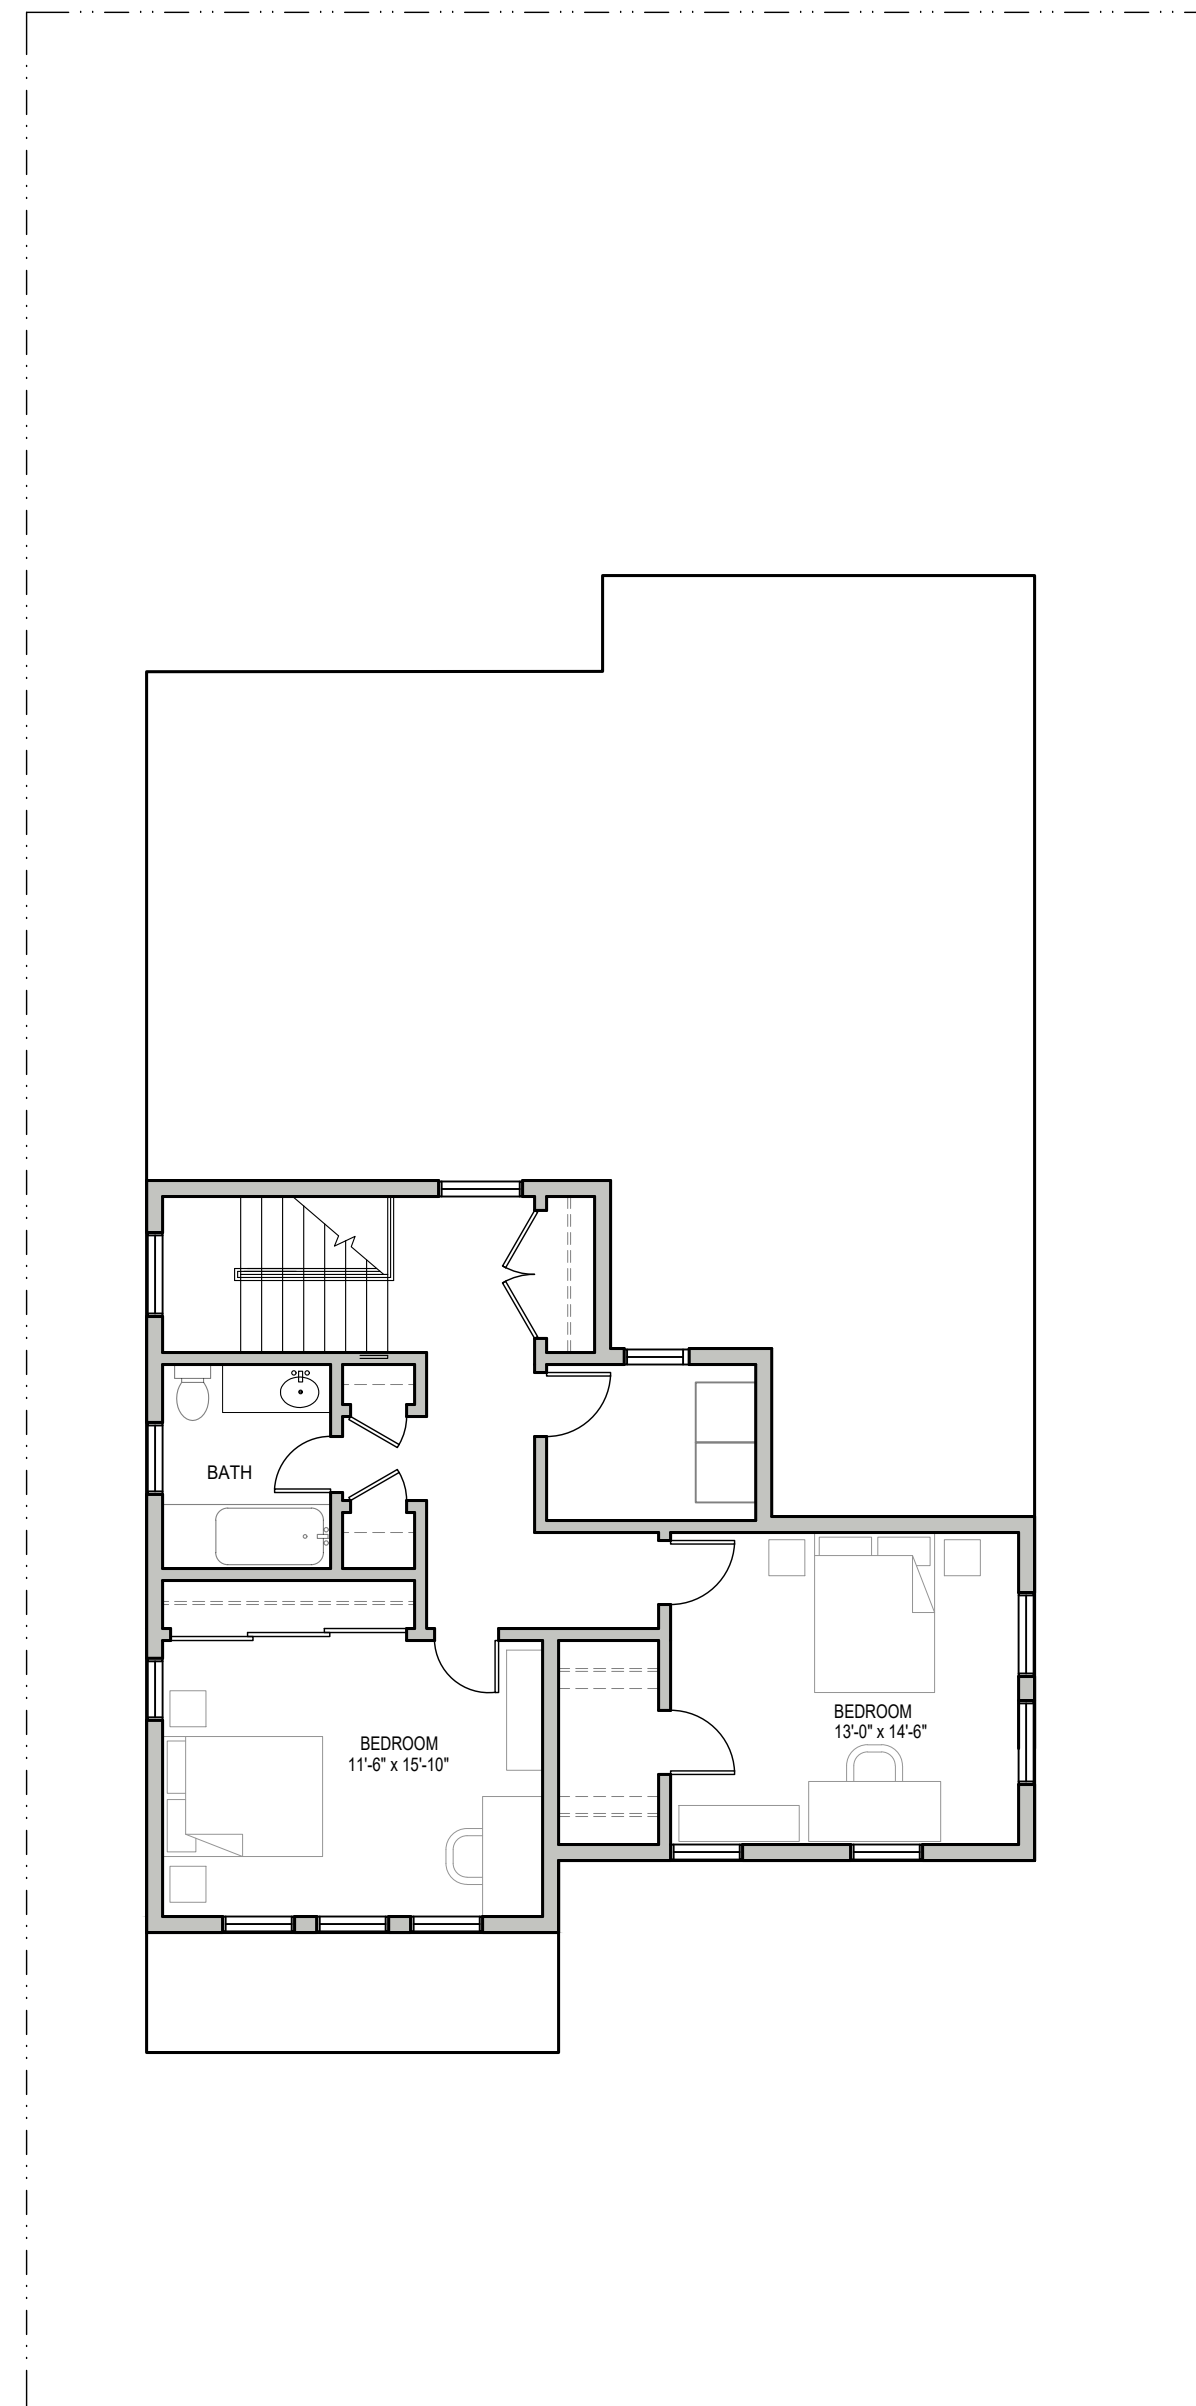

Second Floor Plan

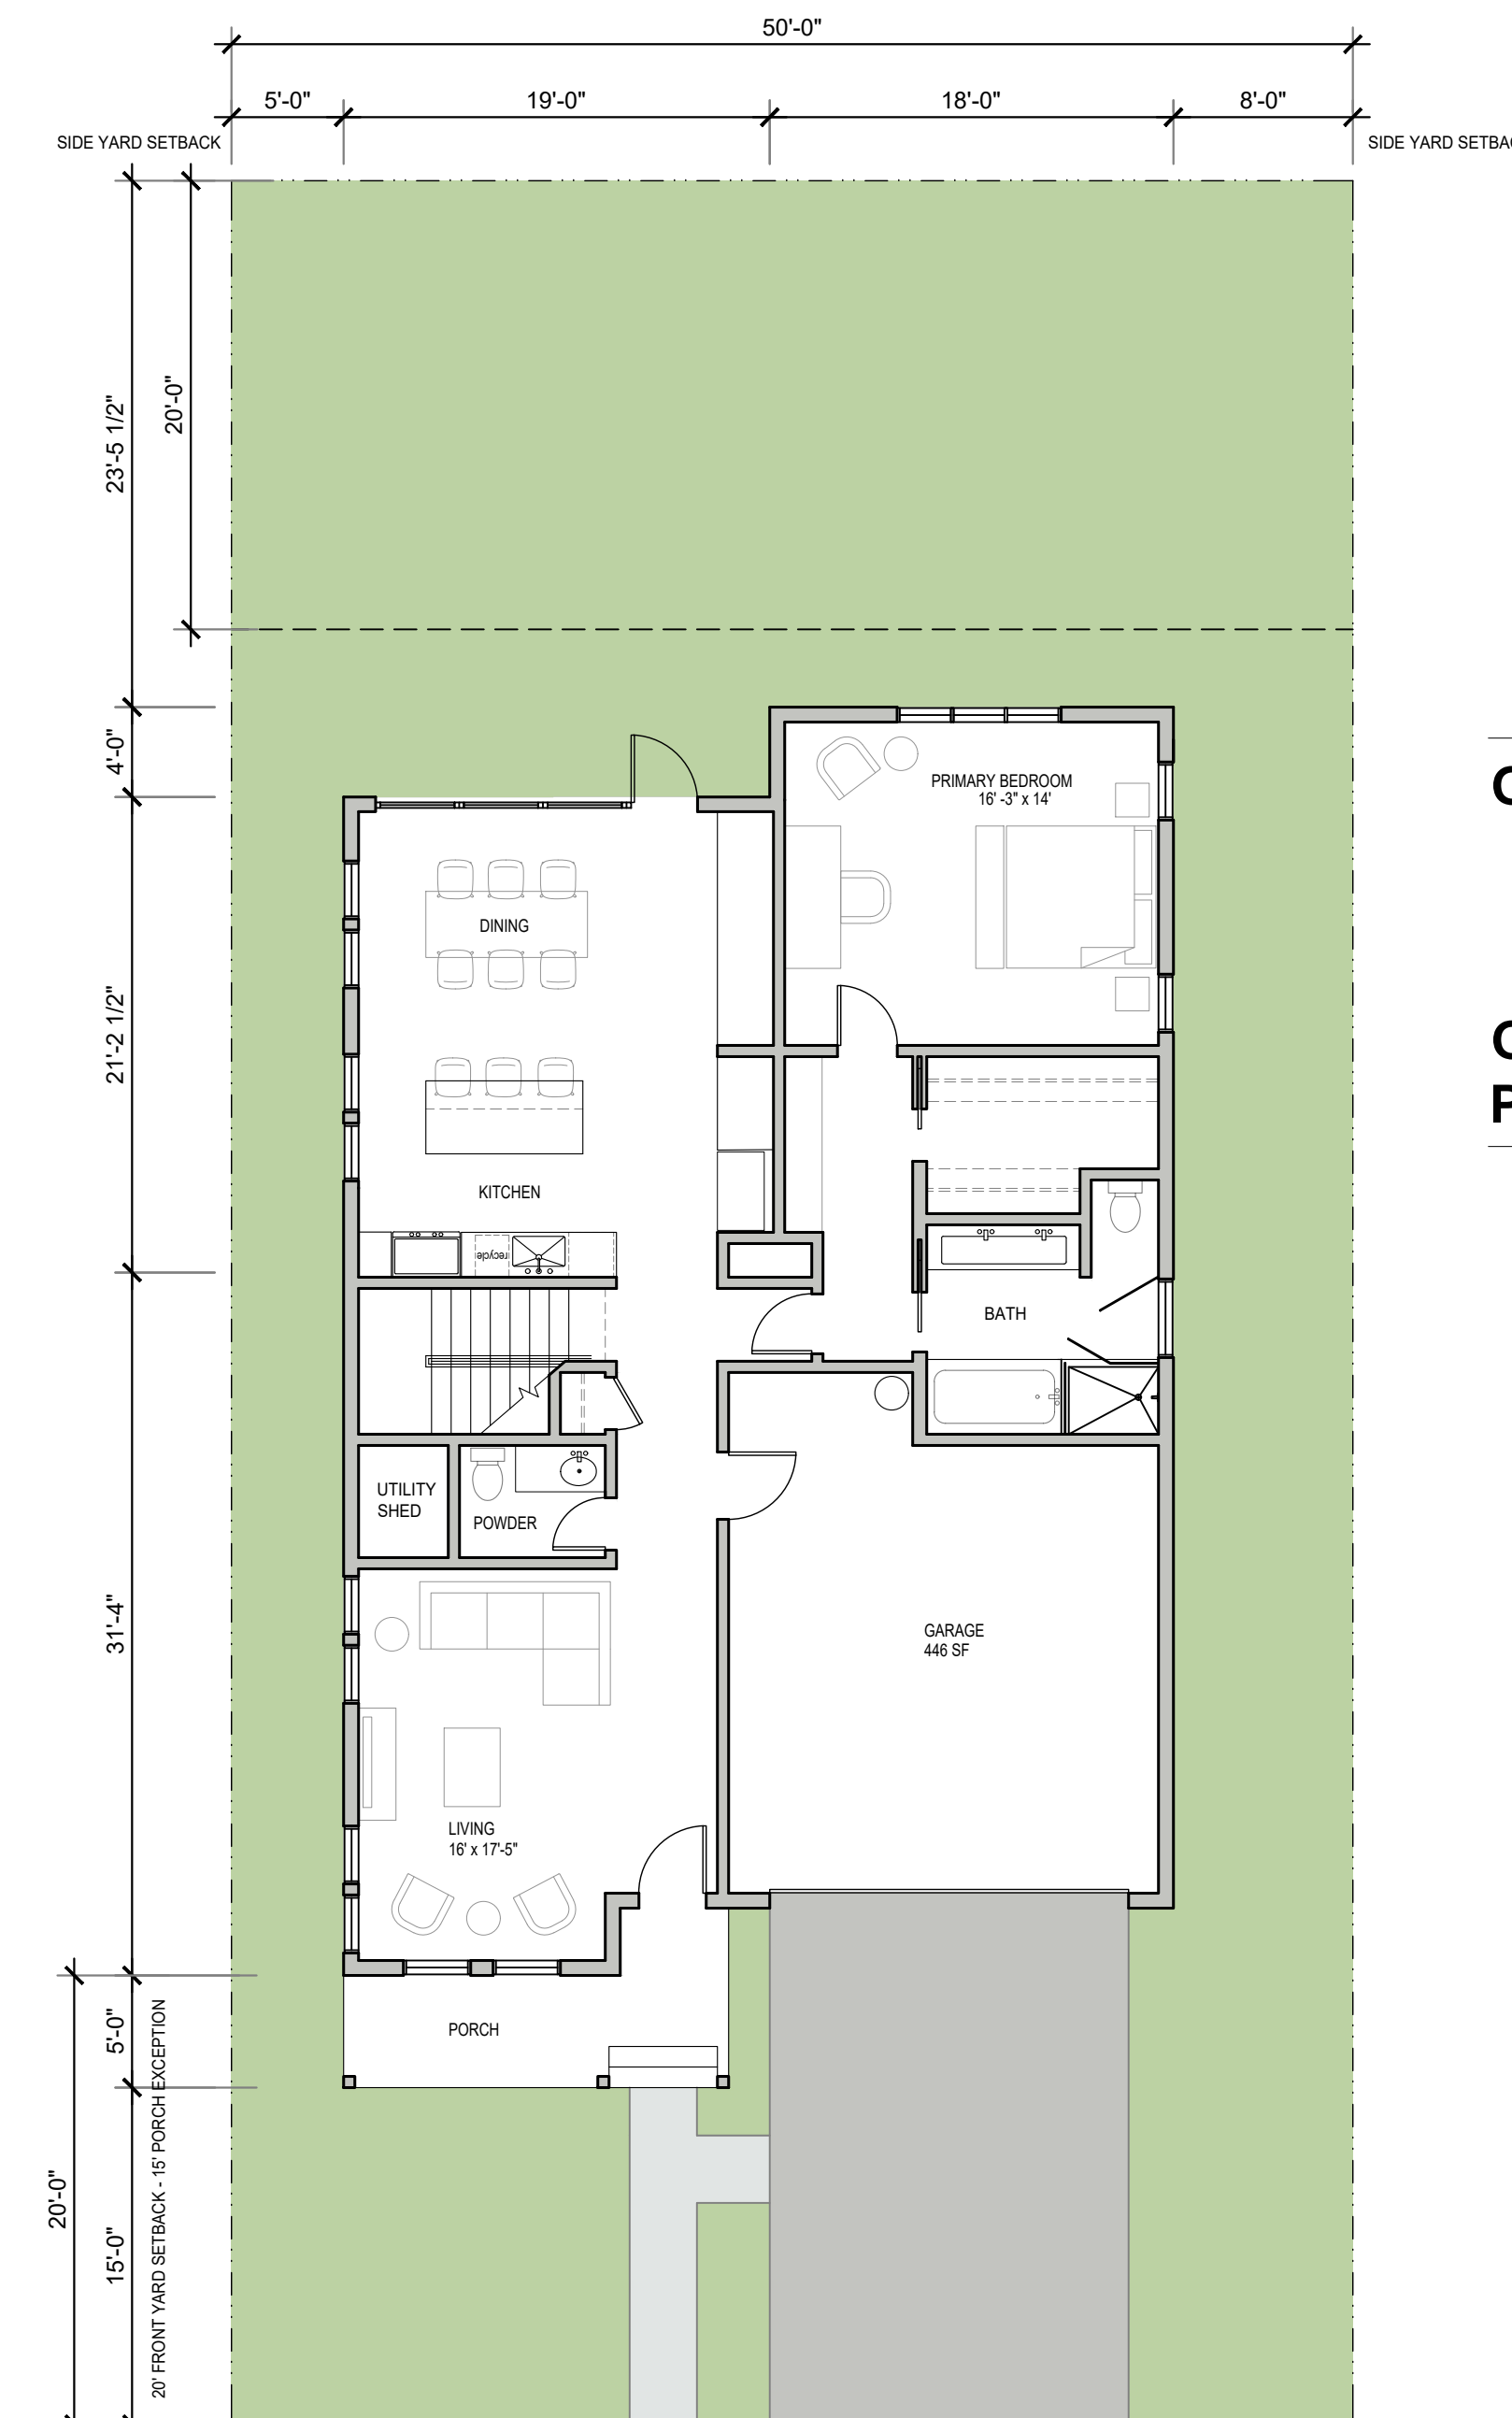


First Floor Plan


GROSS AREA: FIRST FL: 1,475 SF
SECOND FL: 834 SF
TOTAL 2,209 SF

GARAGE: 446 SF
PORCH: 132 SF


0' 4' 8' 16'
Scale 1/8"=1'-0"

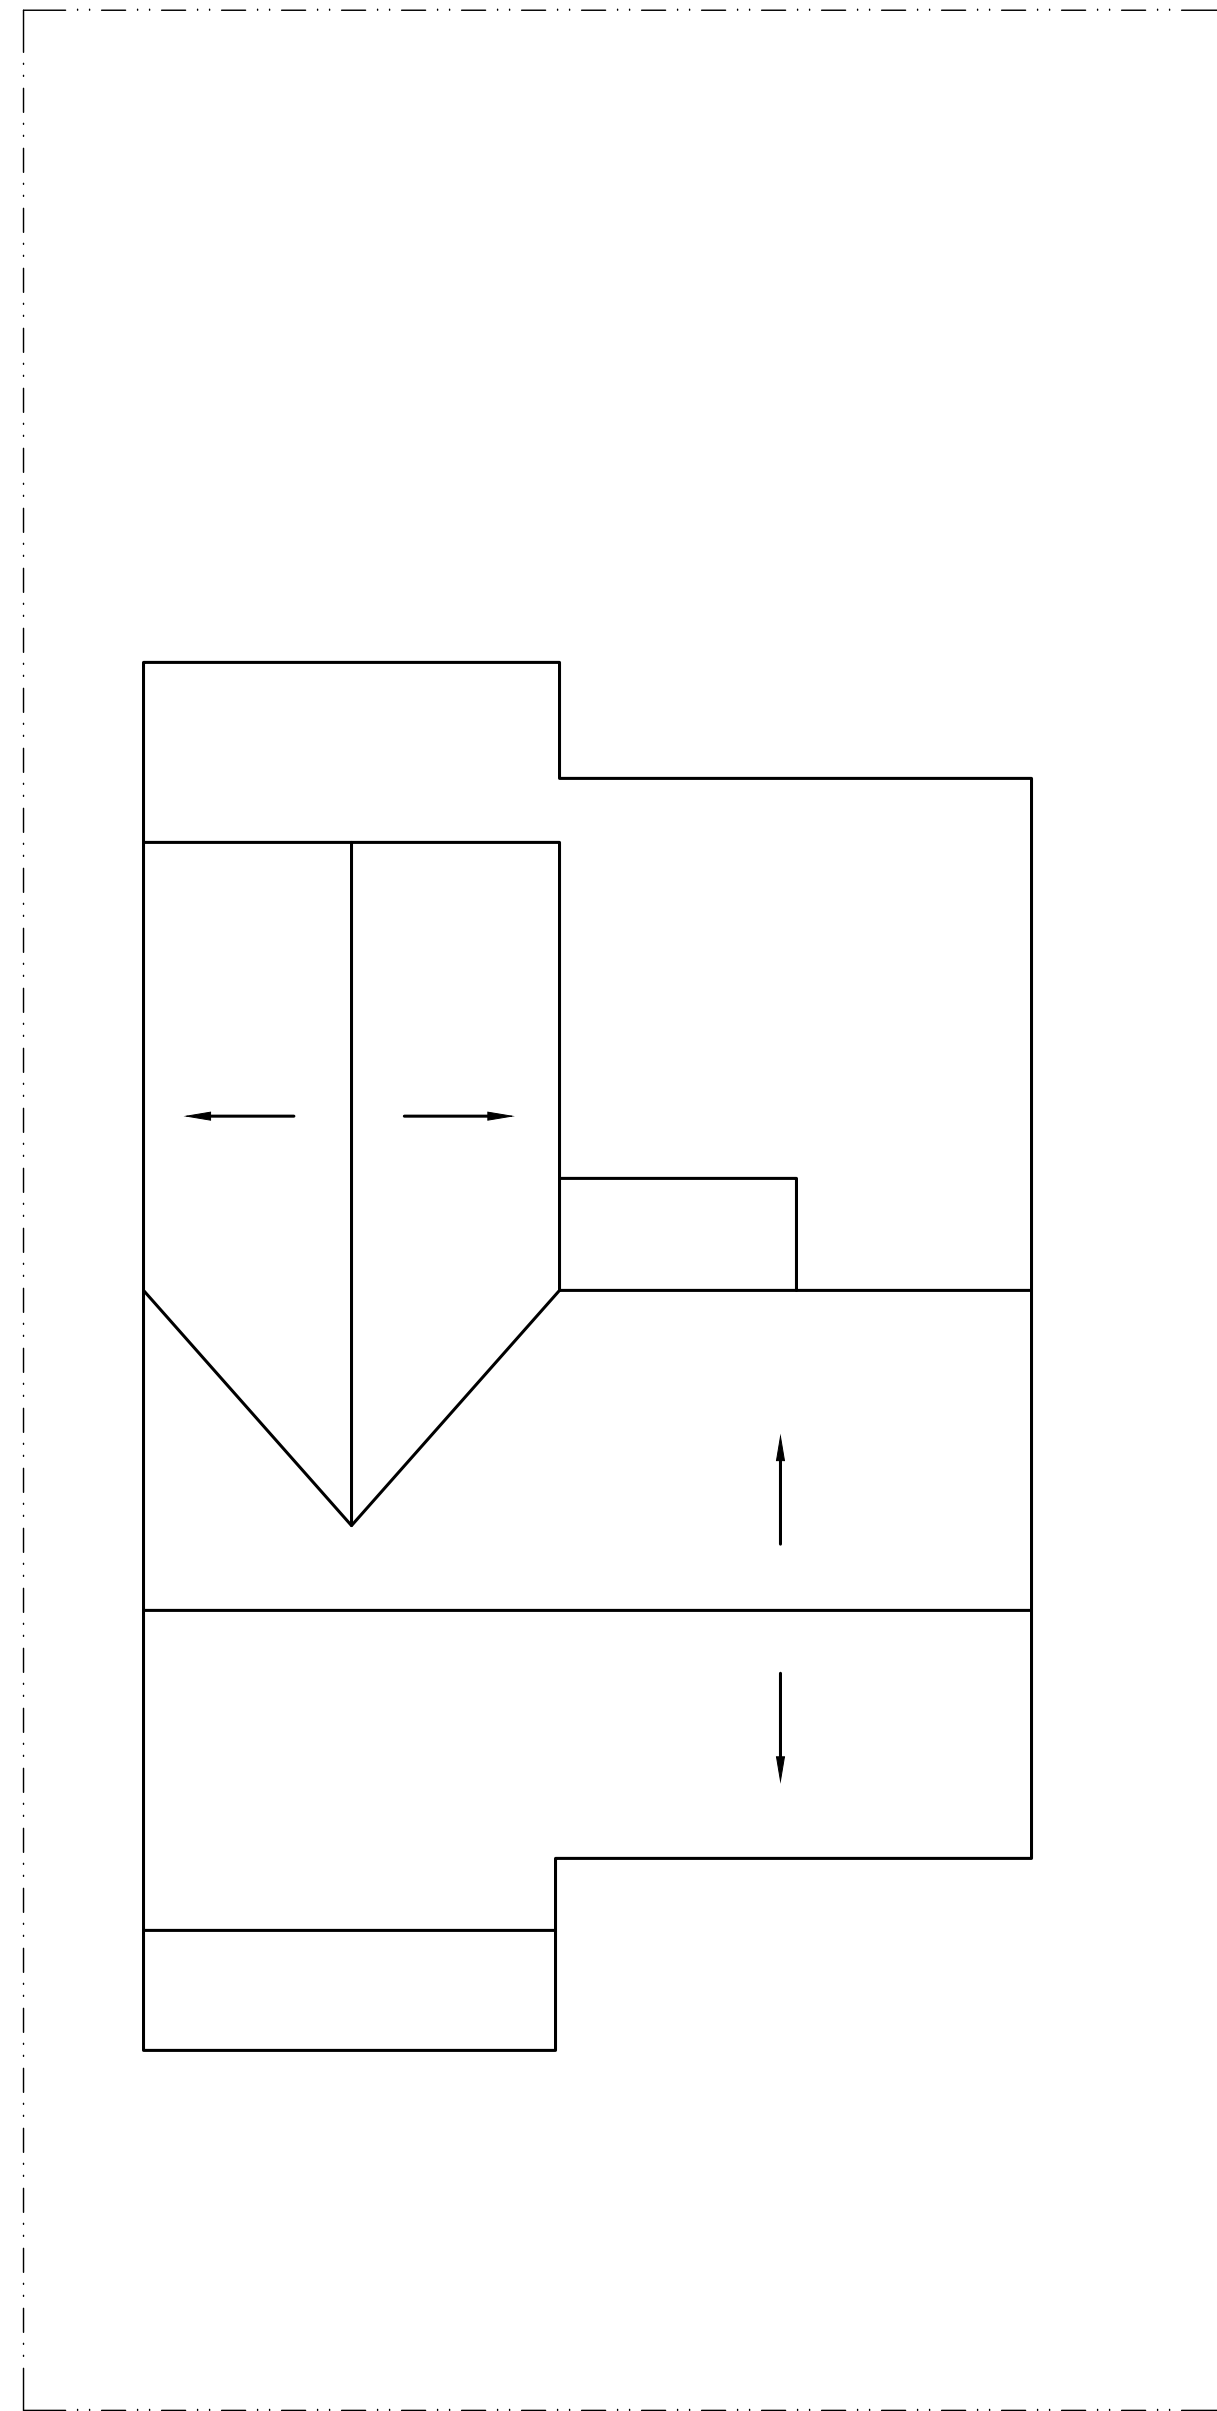

Roof Floor Plan

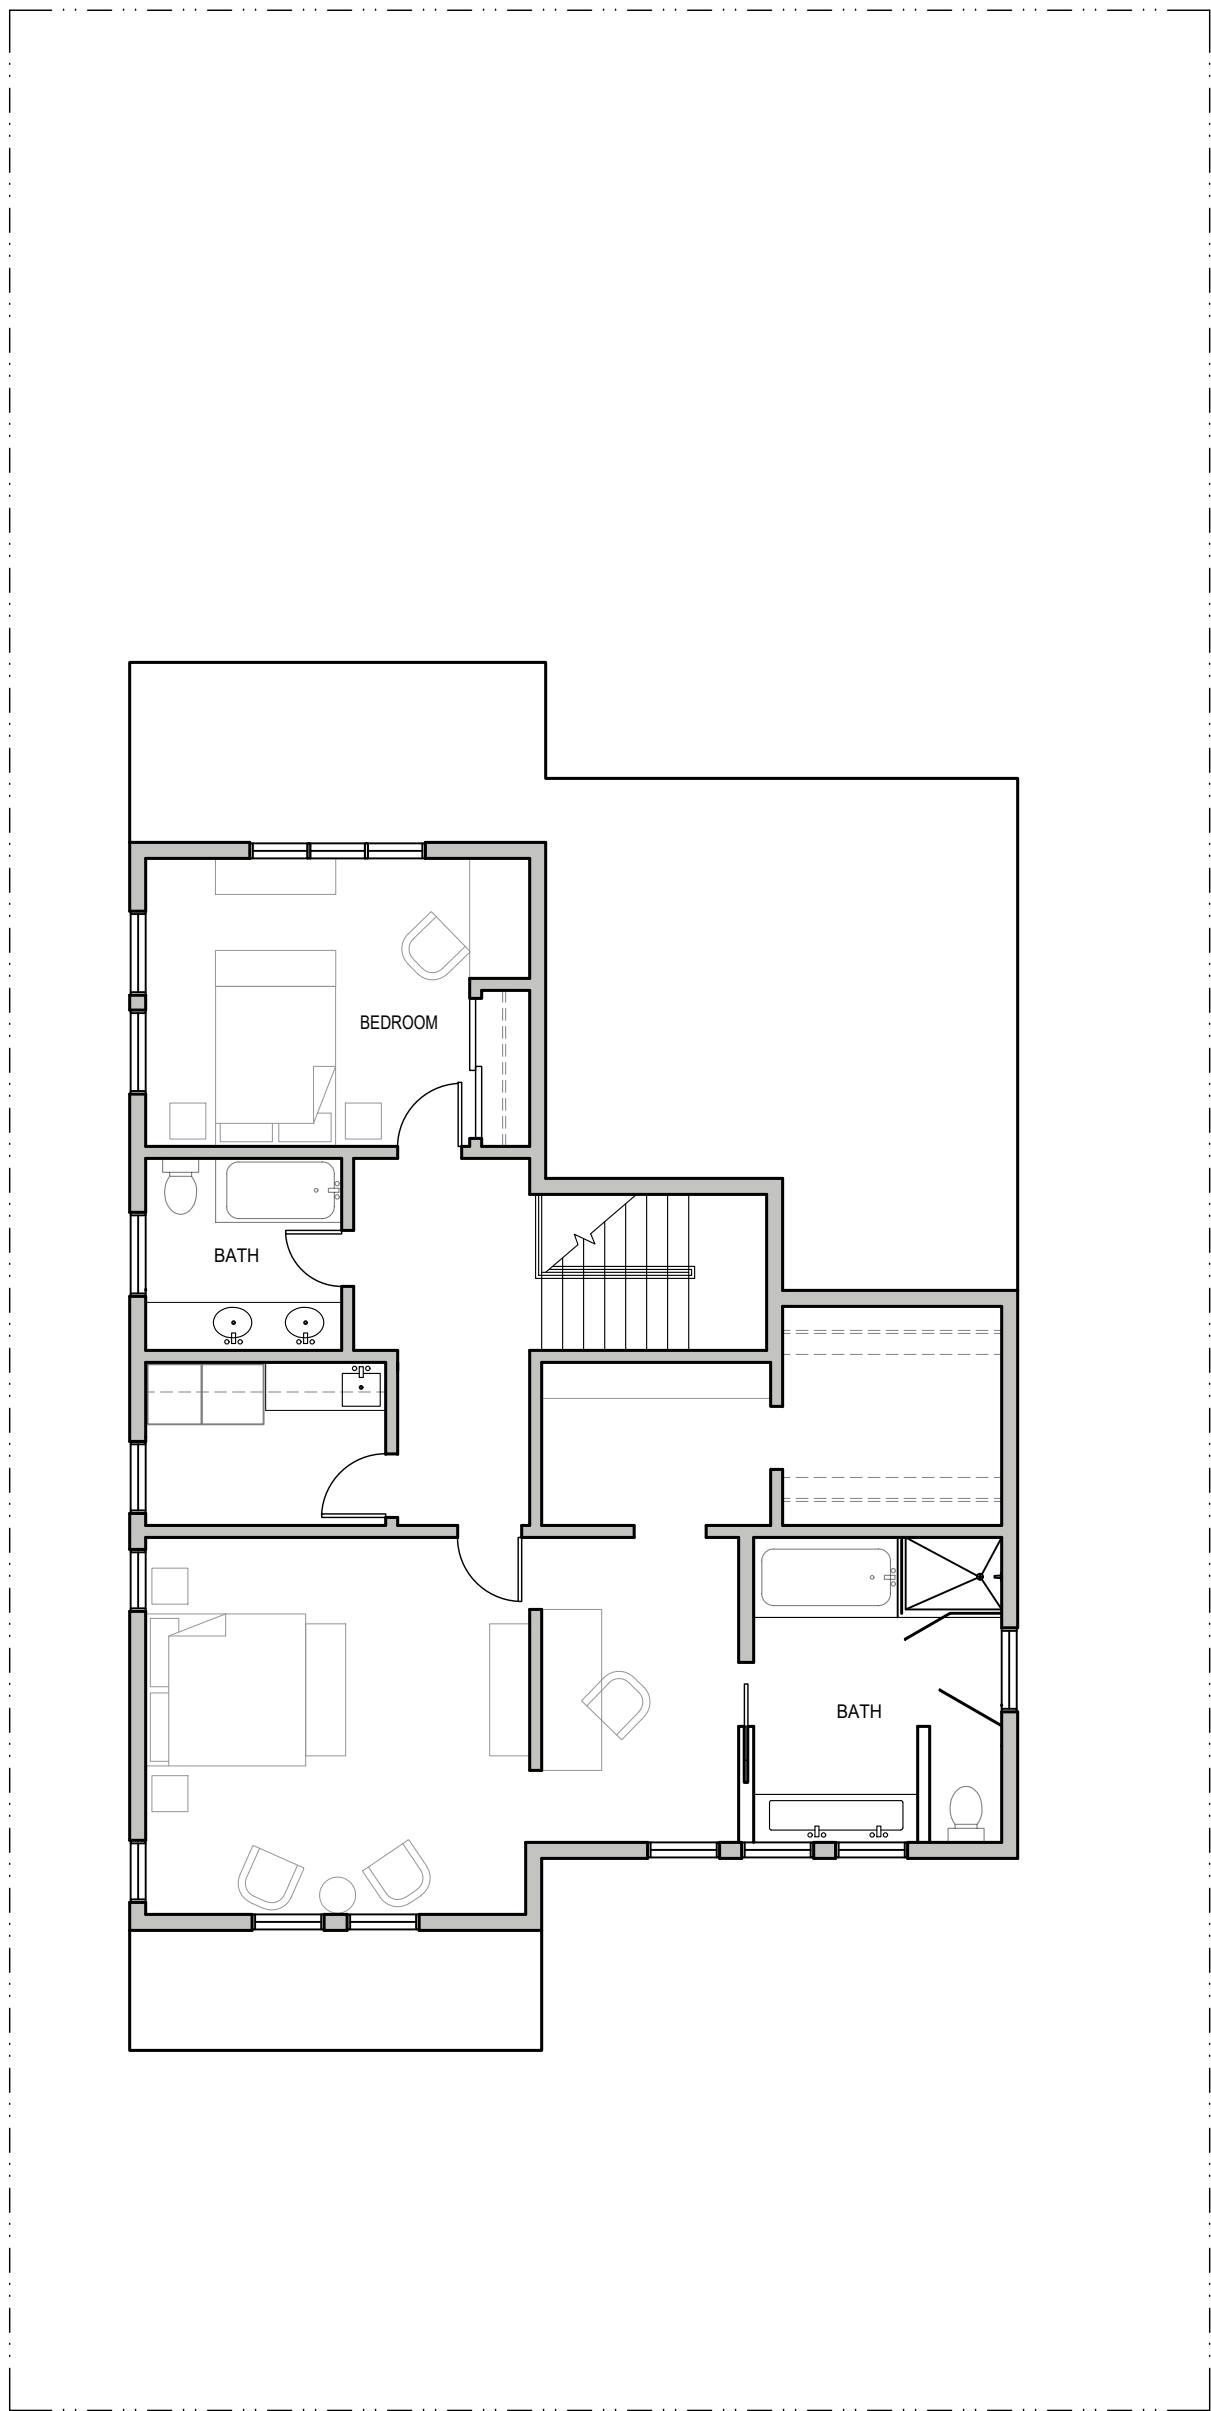

Second Floor Plan

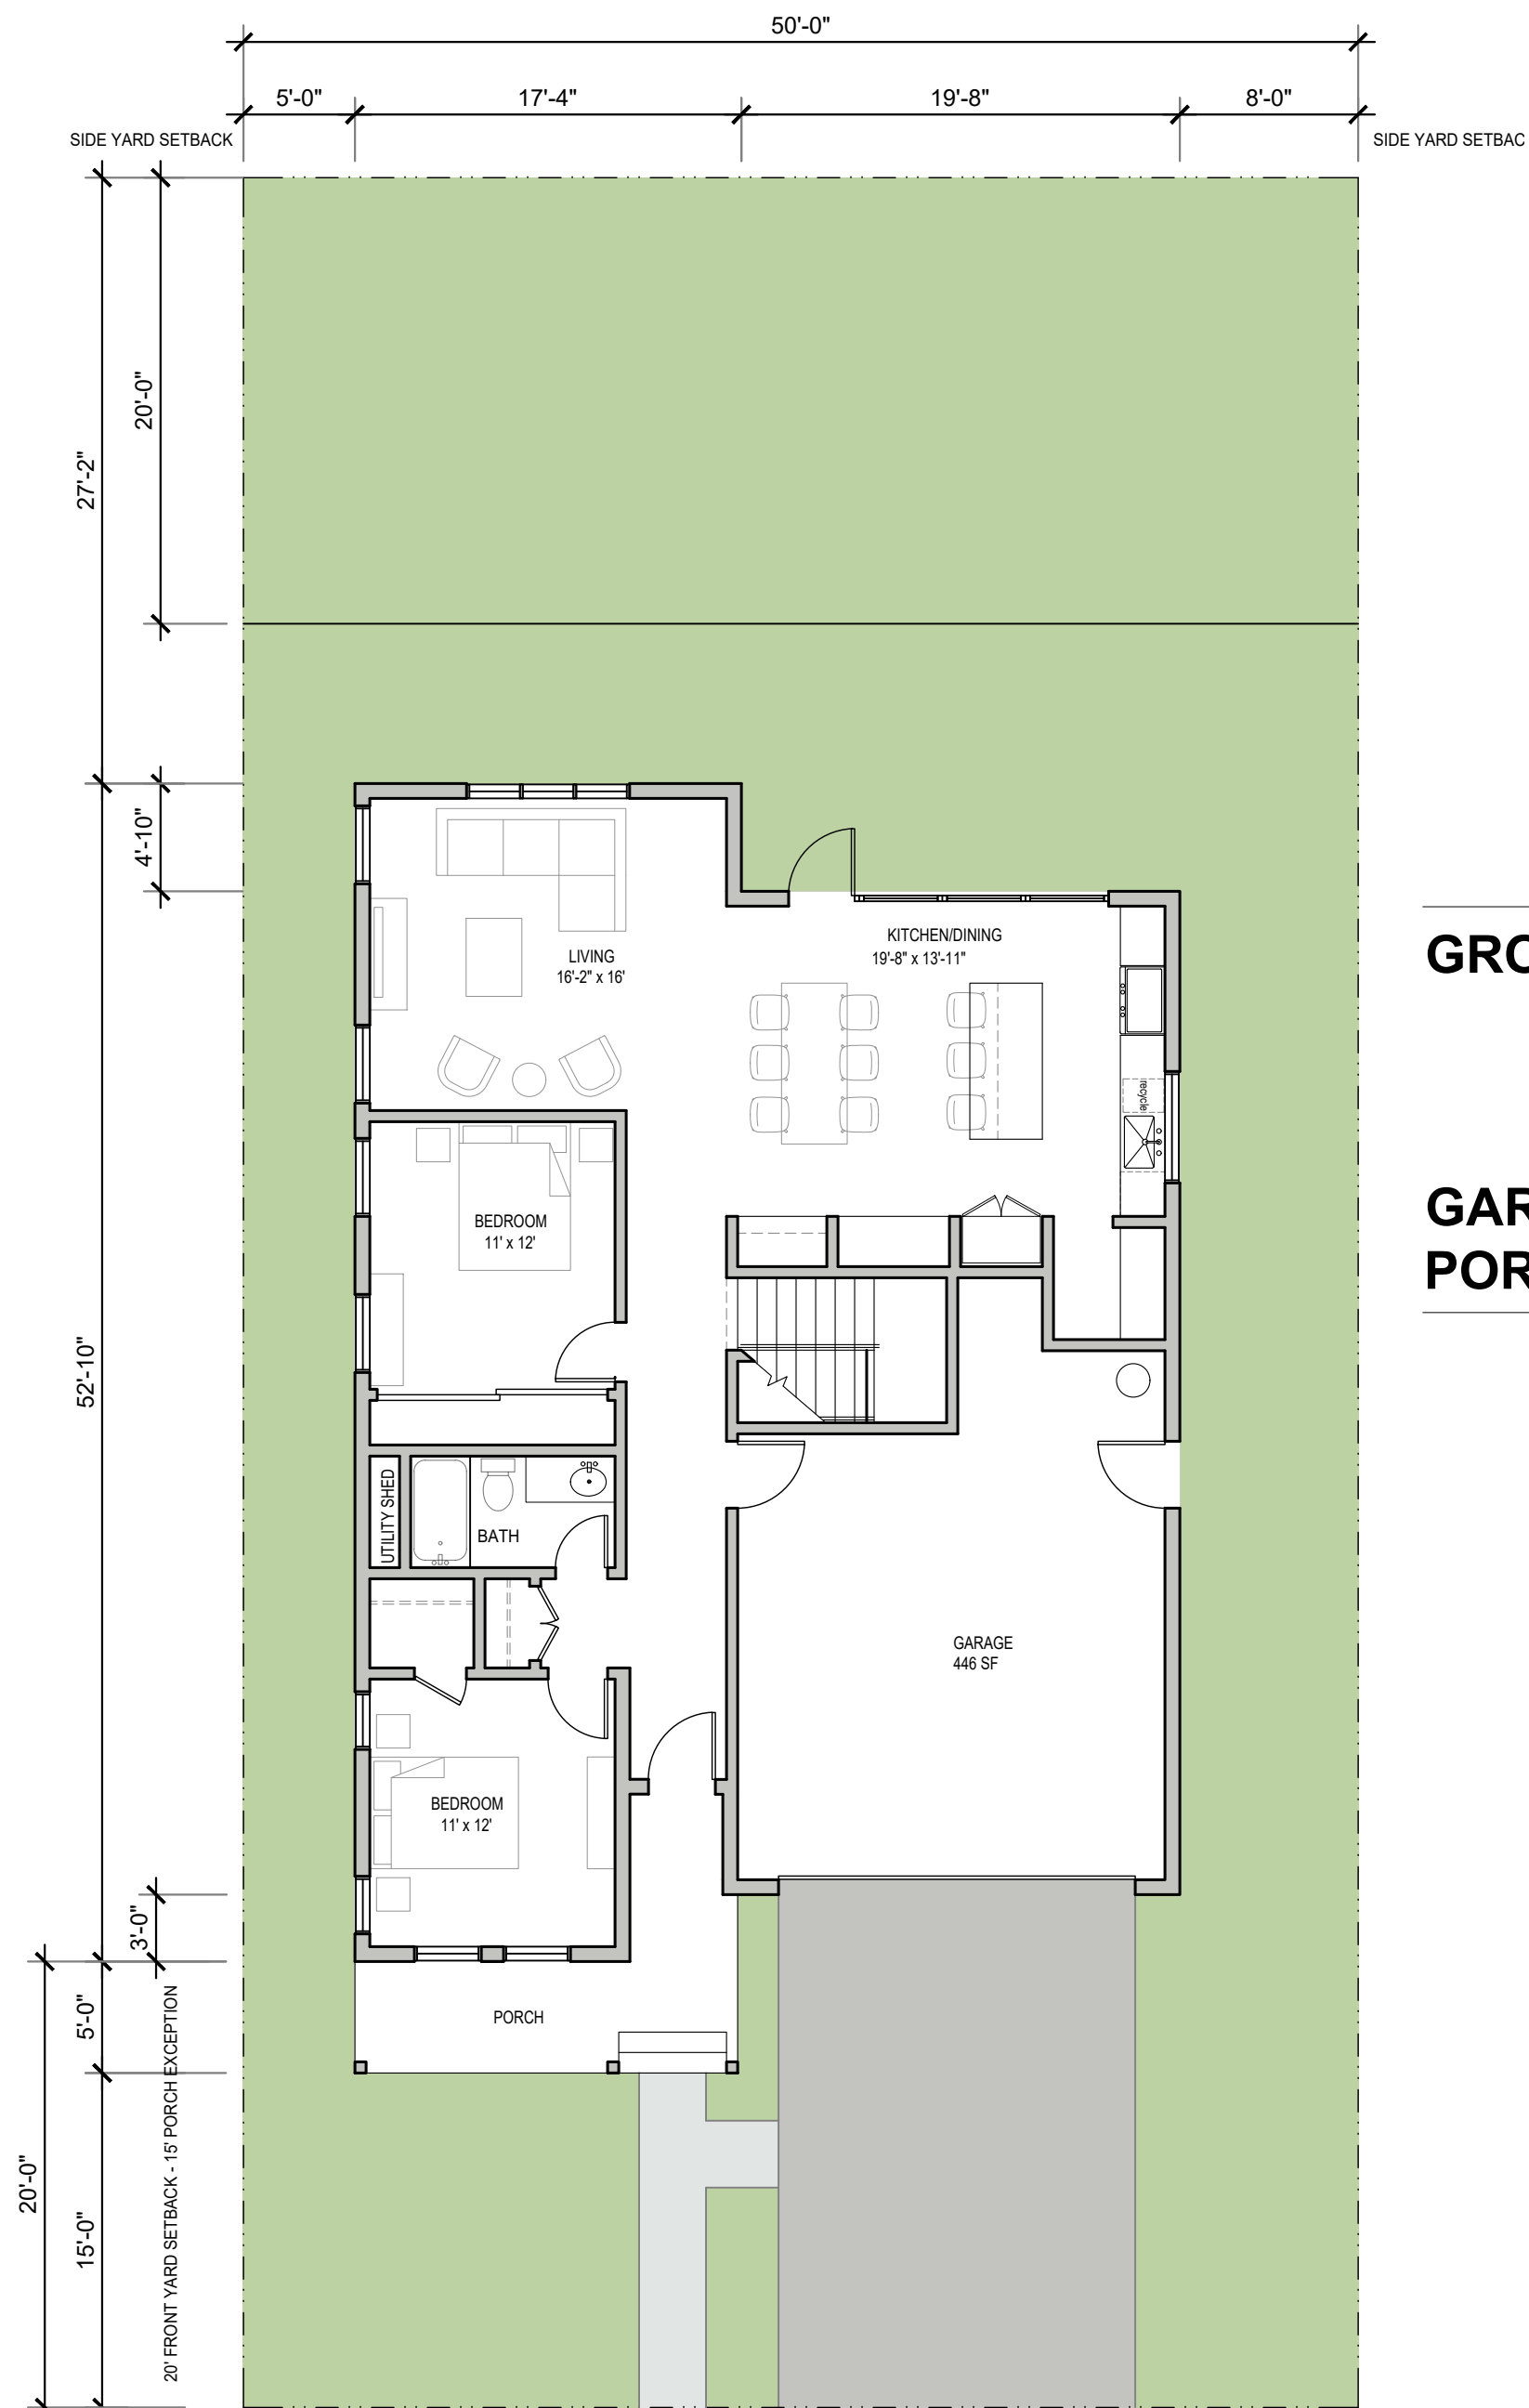


First Floor Plan

GROSS AREA: FIRST FL: 1,281 SF
SECOND FL: 1,227 SF
TOTAL 2,508 SF


GARAGE: 446 SF
PORCH: 132 SF

0' 4' 8' 16'
Scale 1/16"=1'-0"

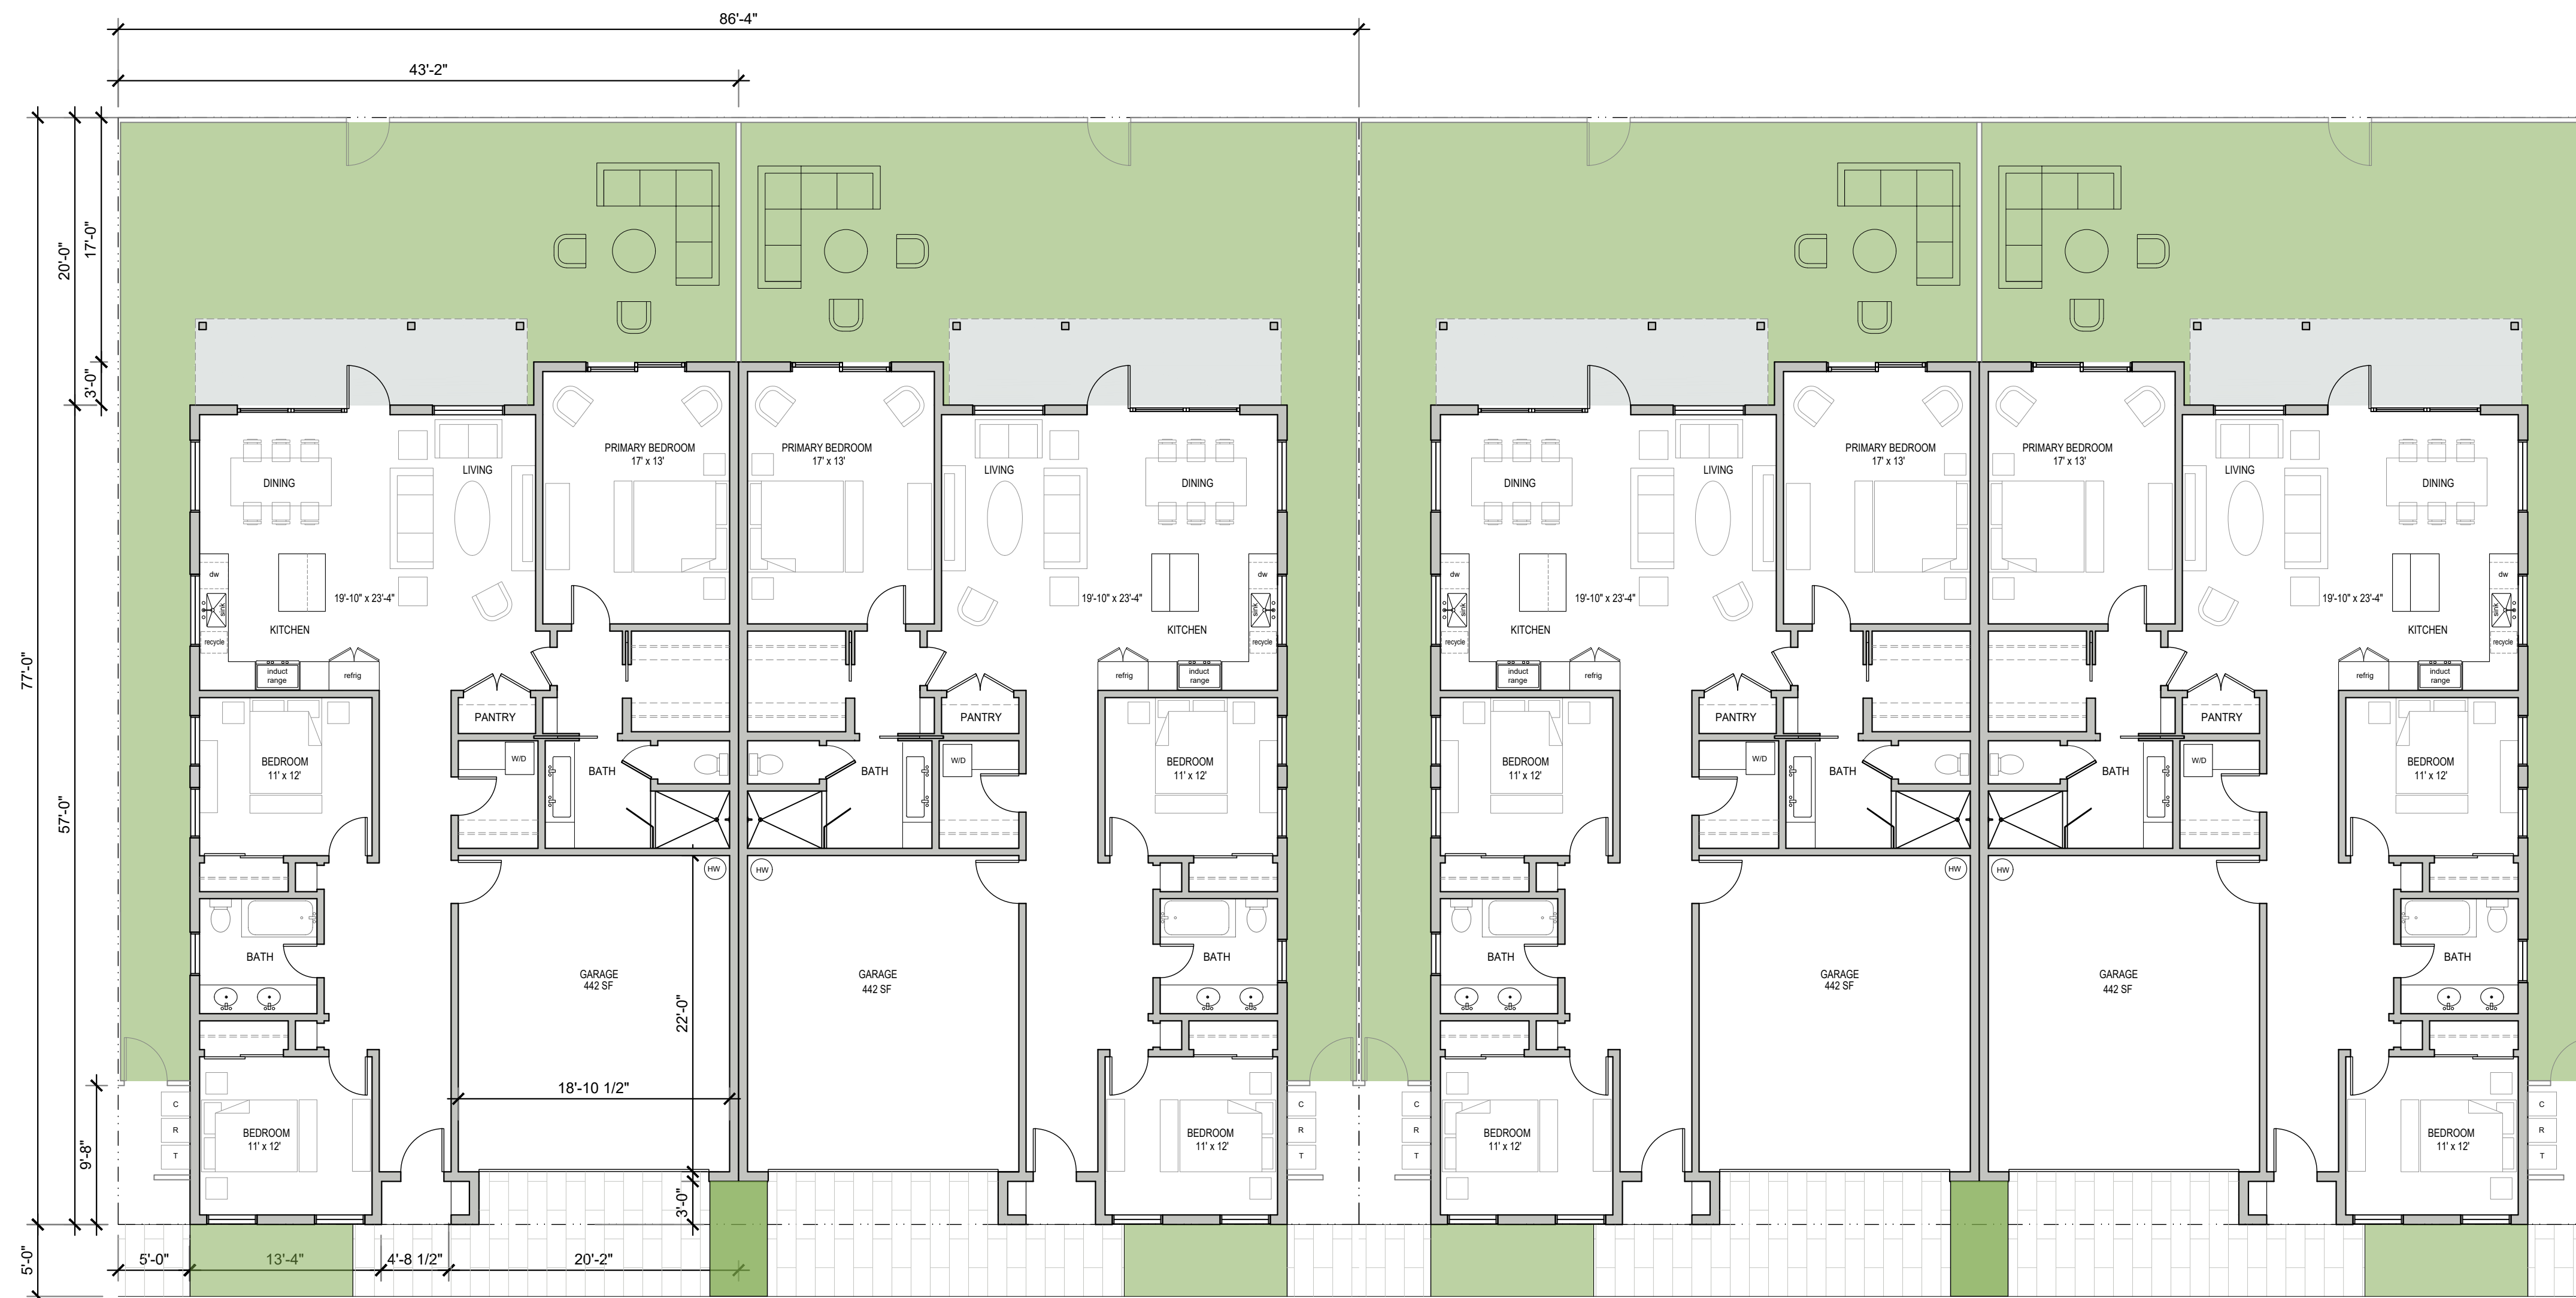

GROSS AREA: FIRST FL:	1,710 SF
GARAGE:	442 SF
TOTAL	2,152 SF

Duplex Unit Plan Type B1-1

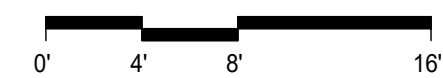

Scale 1/8"=1'-0"



GROSS AREA: FIRST FL:	1,663 SF
GARAGE:	442 SF
TOTAL	2,105 SF

NOTE: 20' SETBACK TO EXISTING
PROPERTY LINE TO MATCH
SETBACKS OF ADJACENT PARCELS


Duplex Unit Plan Type B1-2


0' 4' 8' 16'
Scale 1/8"=1'-0"



GROSS AREA: FIRST FL:	1,800 SF
GARAGE:	442 SF
TOTAL	2,242 SF


Duplex Unit Plan Type B1-3

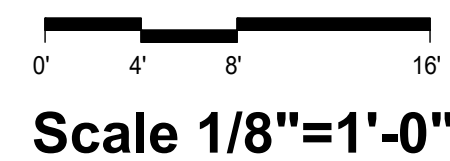

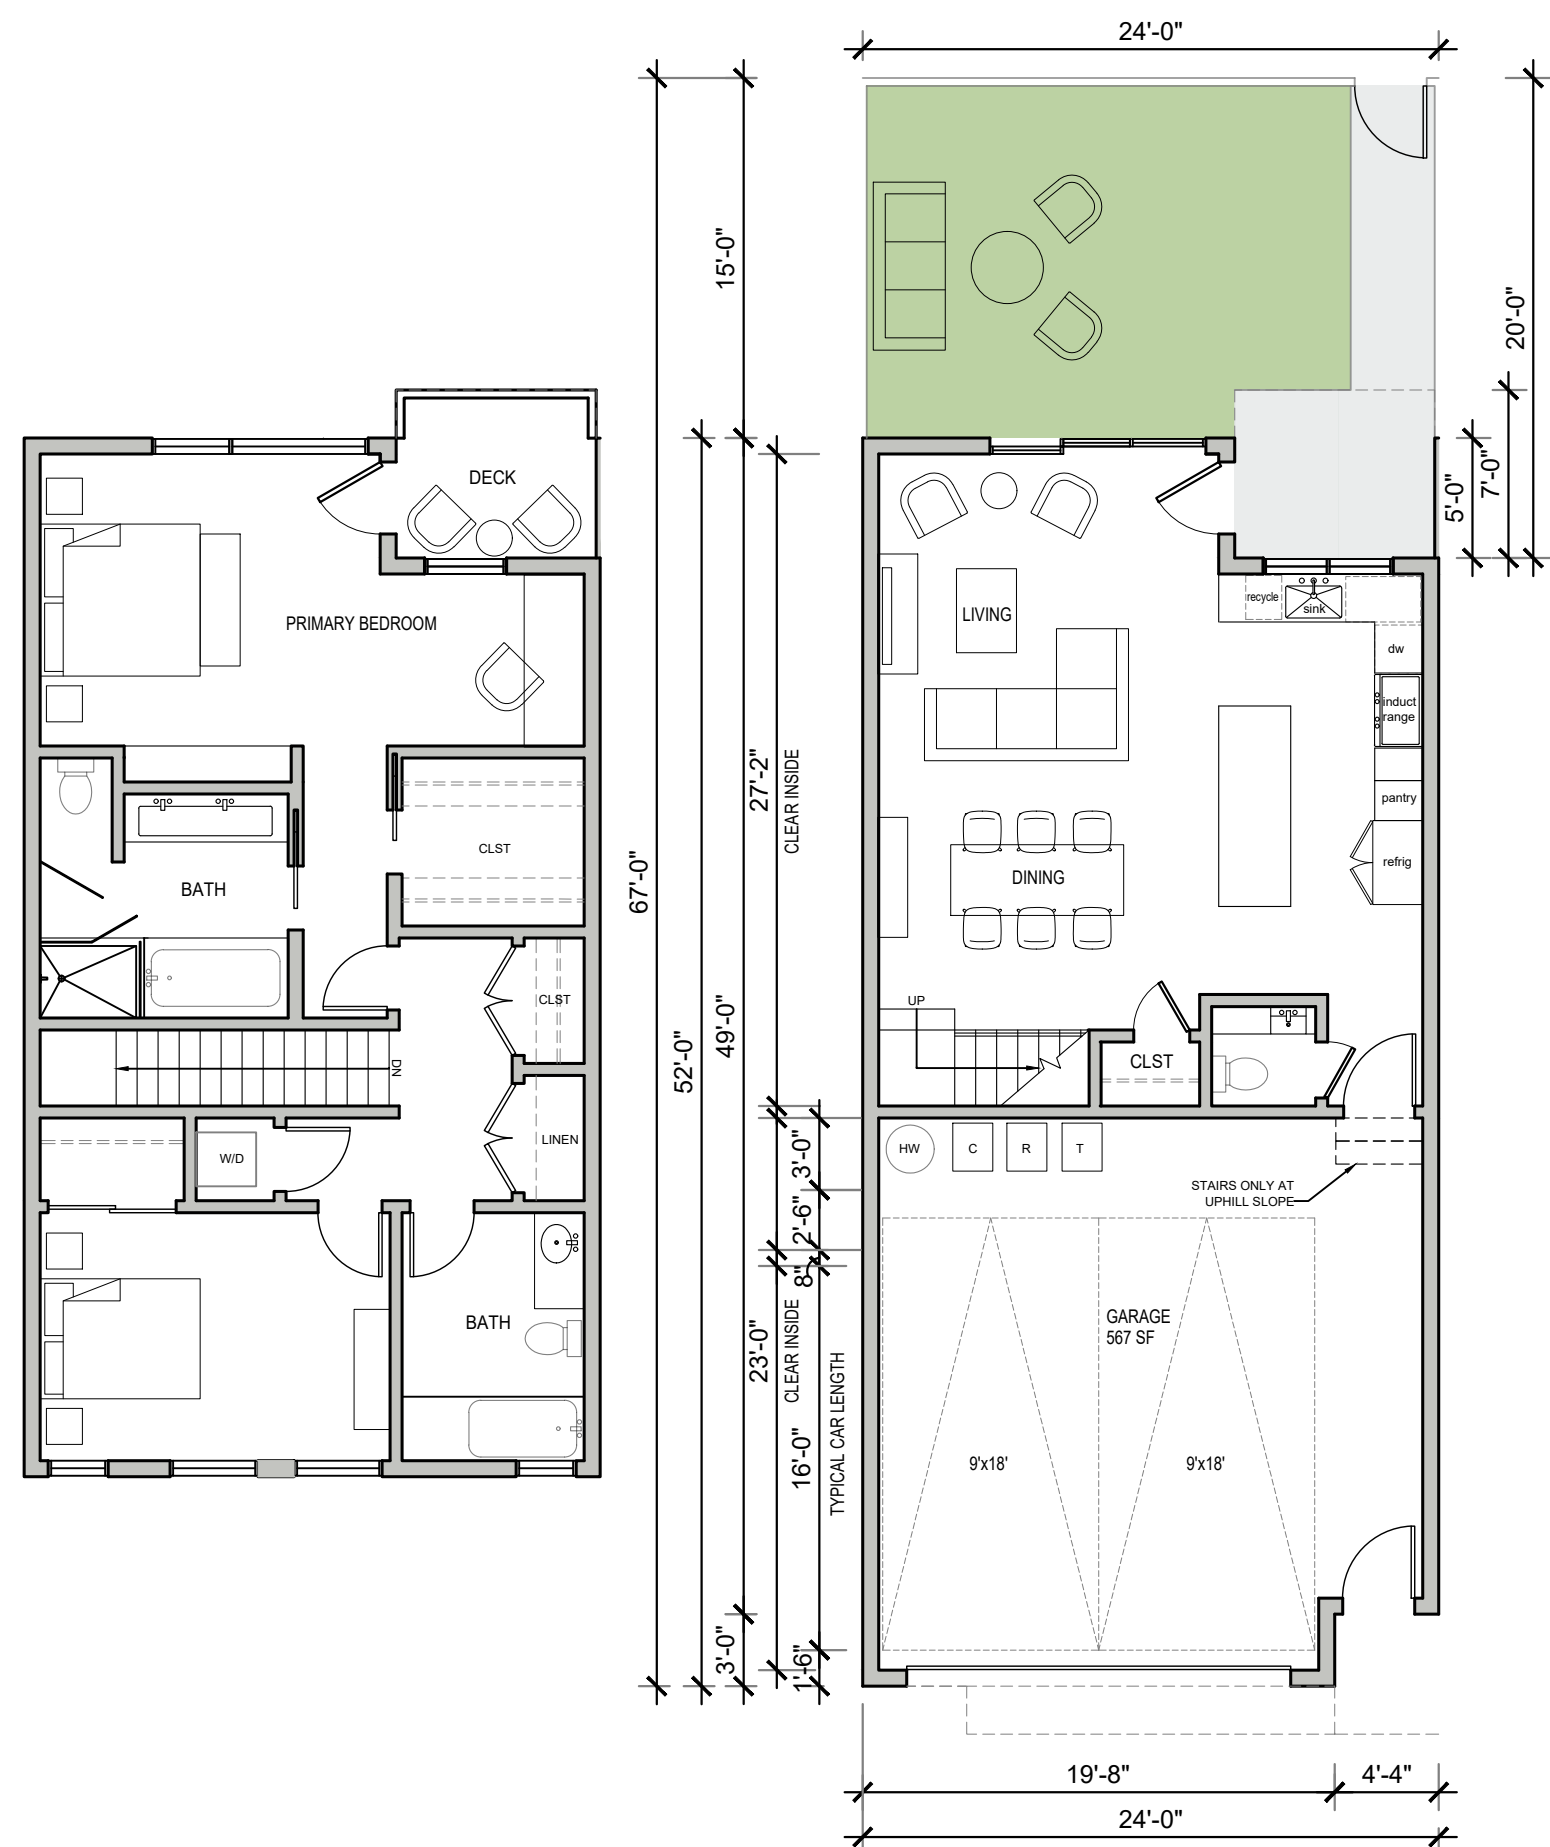


Illustrative Townhouse 2 - Bedroom Unit Plan

GROSS AREA: FIRST FL:	626 SF
SECOND FL:	1,013 SF
TOTAL	1,639 SF
GARAGE:	567 SF
GRAND TOTAL	2,206 SF

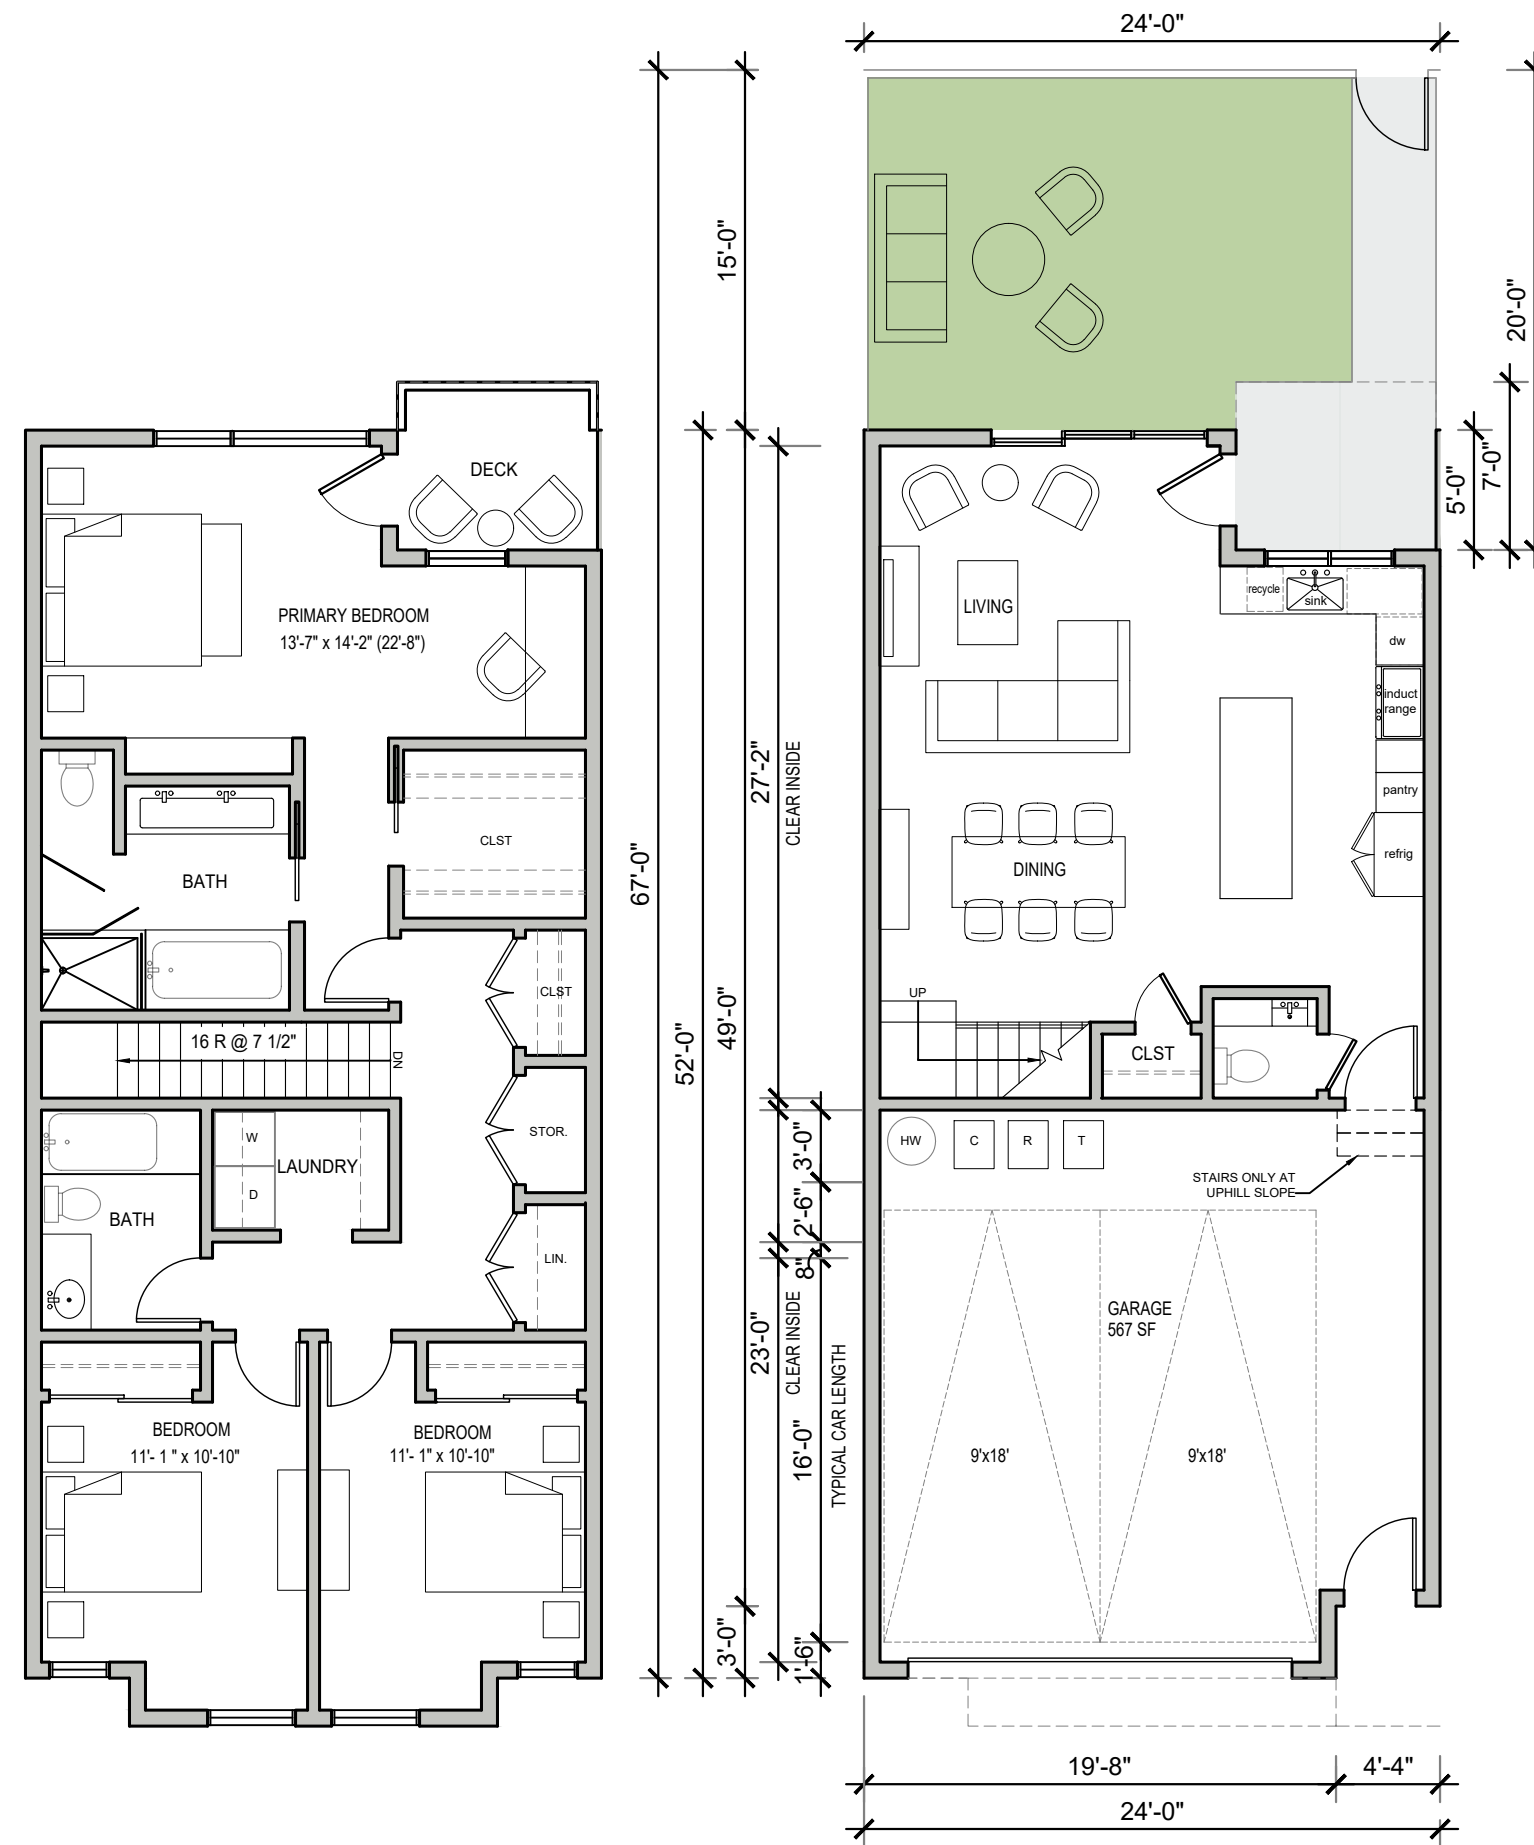

Illustrative Townhouse 3 - Bedroom Unit Plan

GROSS AREA: FIRST FL:	626 SF
SECOND FL:	1,188 SF
TOTAL	1,814 SF
GARAGE:	567 SF
GRAND TOTAL	2,381 SF

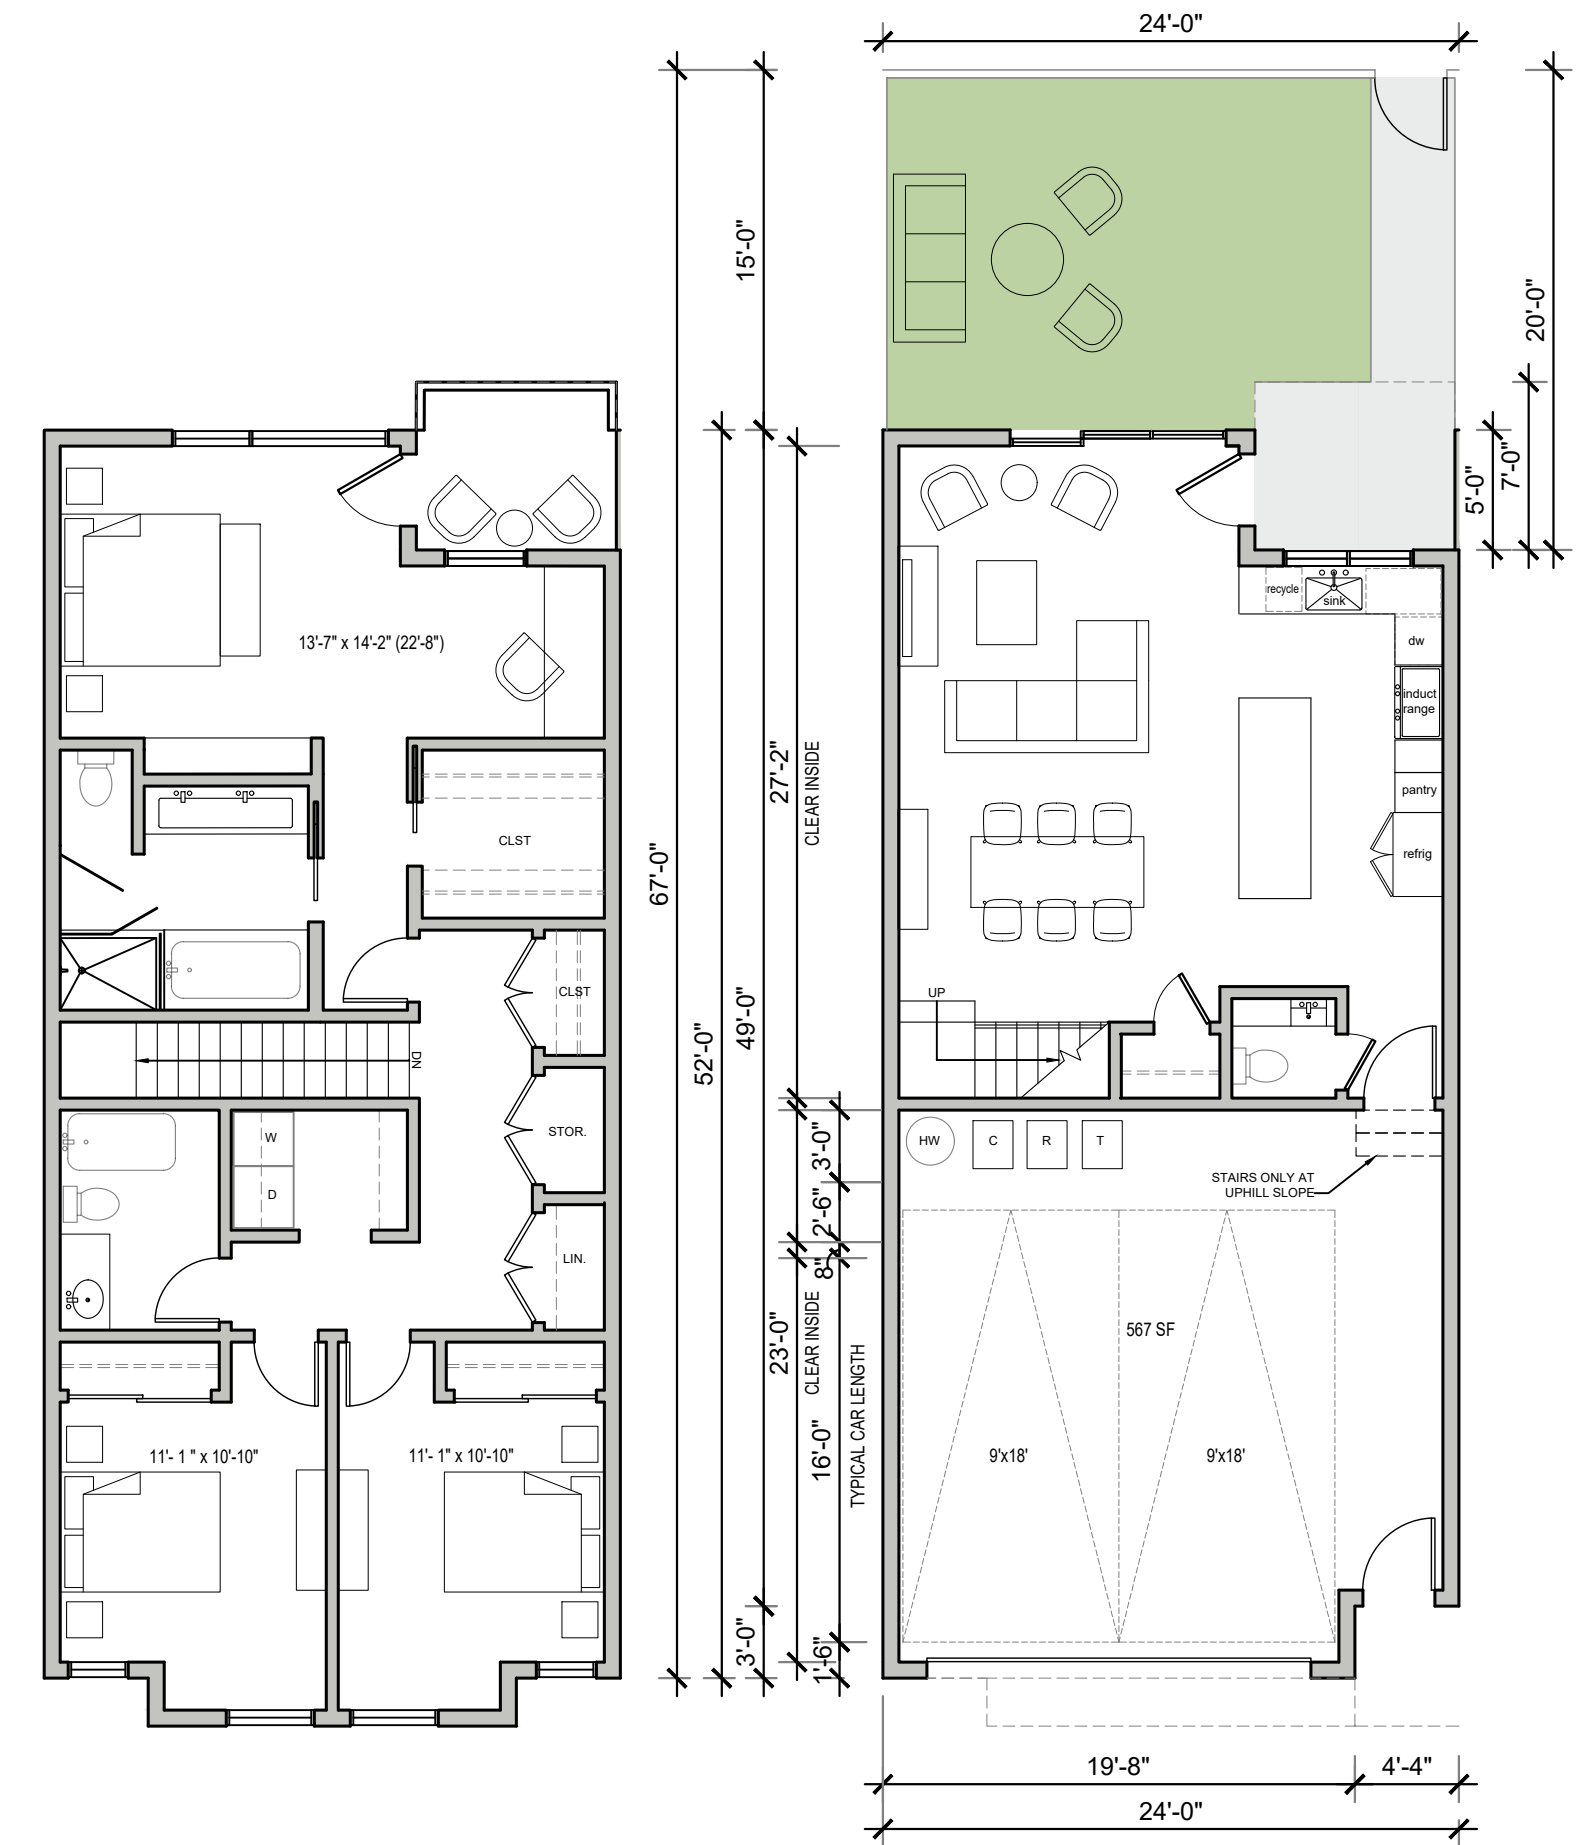

Illustrative Townhouse 3 - Bedroom End Unit Plan

GROSS AREA: FIRST FL:	802 SF
SECOND FL:	1,188 SF
TOTAL	1,990 SF
GARAGE:	567 SF
GRAND TOTAL	2,557 SF
PORCH:	254 SF



Scale 1/8"=1'-0"