



VIEW OF VERANDA HOTEL AND RESTAURANT ALONG LINCOLN ST

SCALE: NTS

4



AERIAL VIEW OF VERANDA HOTEL AND POOL TERRACE

SCALE: NTS

2



VIEW OF 8PLEXES FROM THE LAVENDAR MEADOW

SCALE: NTS


3



ARRIVAL VIEW OF HACIENDA AND RECEPTION

SCALE: NTS

1

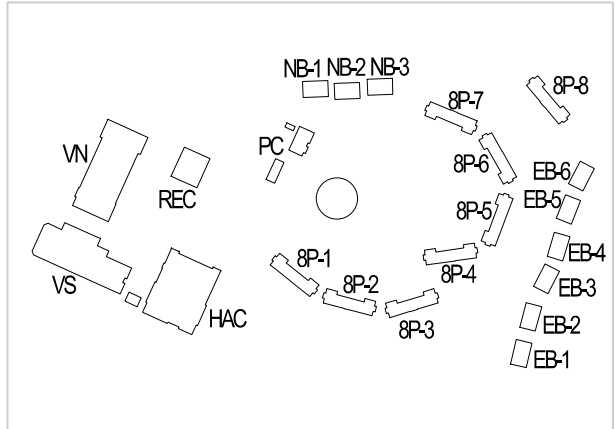

JARROD DENTON
ARCHITECT

SIGNUM ARCHITECTURE, LLP 707 963 8831
1675A Second Street, Napa, CA 94559

These drawings are the property of Signum
Architecture and have been prepared specifically for
this project. These drawings are not to be used for any
other project, by any other entity or in another location.

INDIAN SPRINGS
CALISTOGA

RESORT EXPANSION

1712 LINCOLN AVENUE
CALISTOGA, CA 94515
APN 011-340-031

PROJECT NUMBER	2402
DATE	05.01.2025
CHECKED BY	JARROD DENTON
DRAWN BY	JD/KL/PG/AH
SCALE	AS NOTED

REVISIONS


SCHEMATIC CONCEPTS	
ADMIN REVIEW SUBMITTAL	05.20.2024
MINOR MOD USE PERMIT	11.26.2024
PERMIT SET	05.01.2025
PLAN CHECK RESPONSE #1	06.20.2025
PLAN CHECK RESPONSE #2	07.23.2025
PLAN CHECK RESPONSE #3	08.15.2025

SHEET NAME

RENDERINGS

SHEET NUMBER


G0-2.11

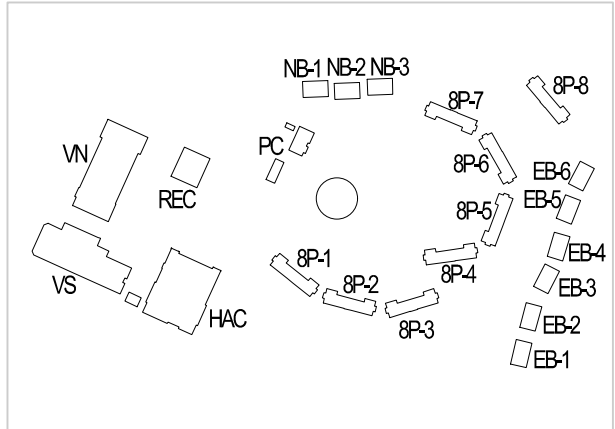

JARROD DENTON
ARCHITECT

SIGNUM ARCHITECTURE, LLP 707 963 8831
1675A Second Street, Napa, CA 94559

These drawings are the property of Signum Architecture and have been prepared specifically for this project. These drawings are not to be used for any other project, by any other entity or in another location.

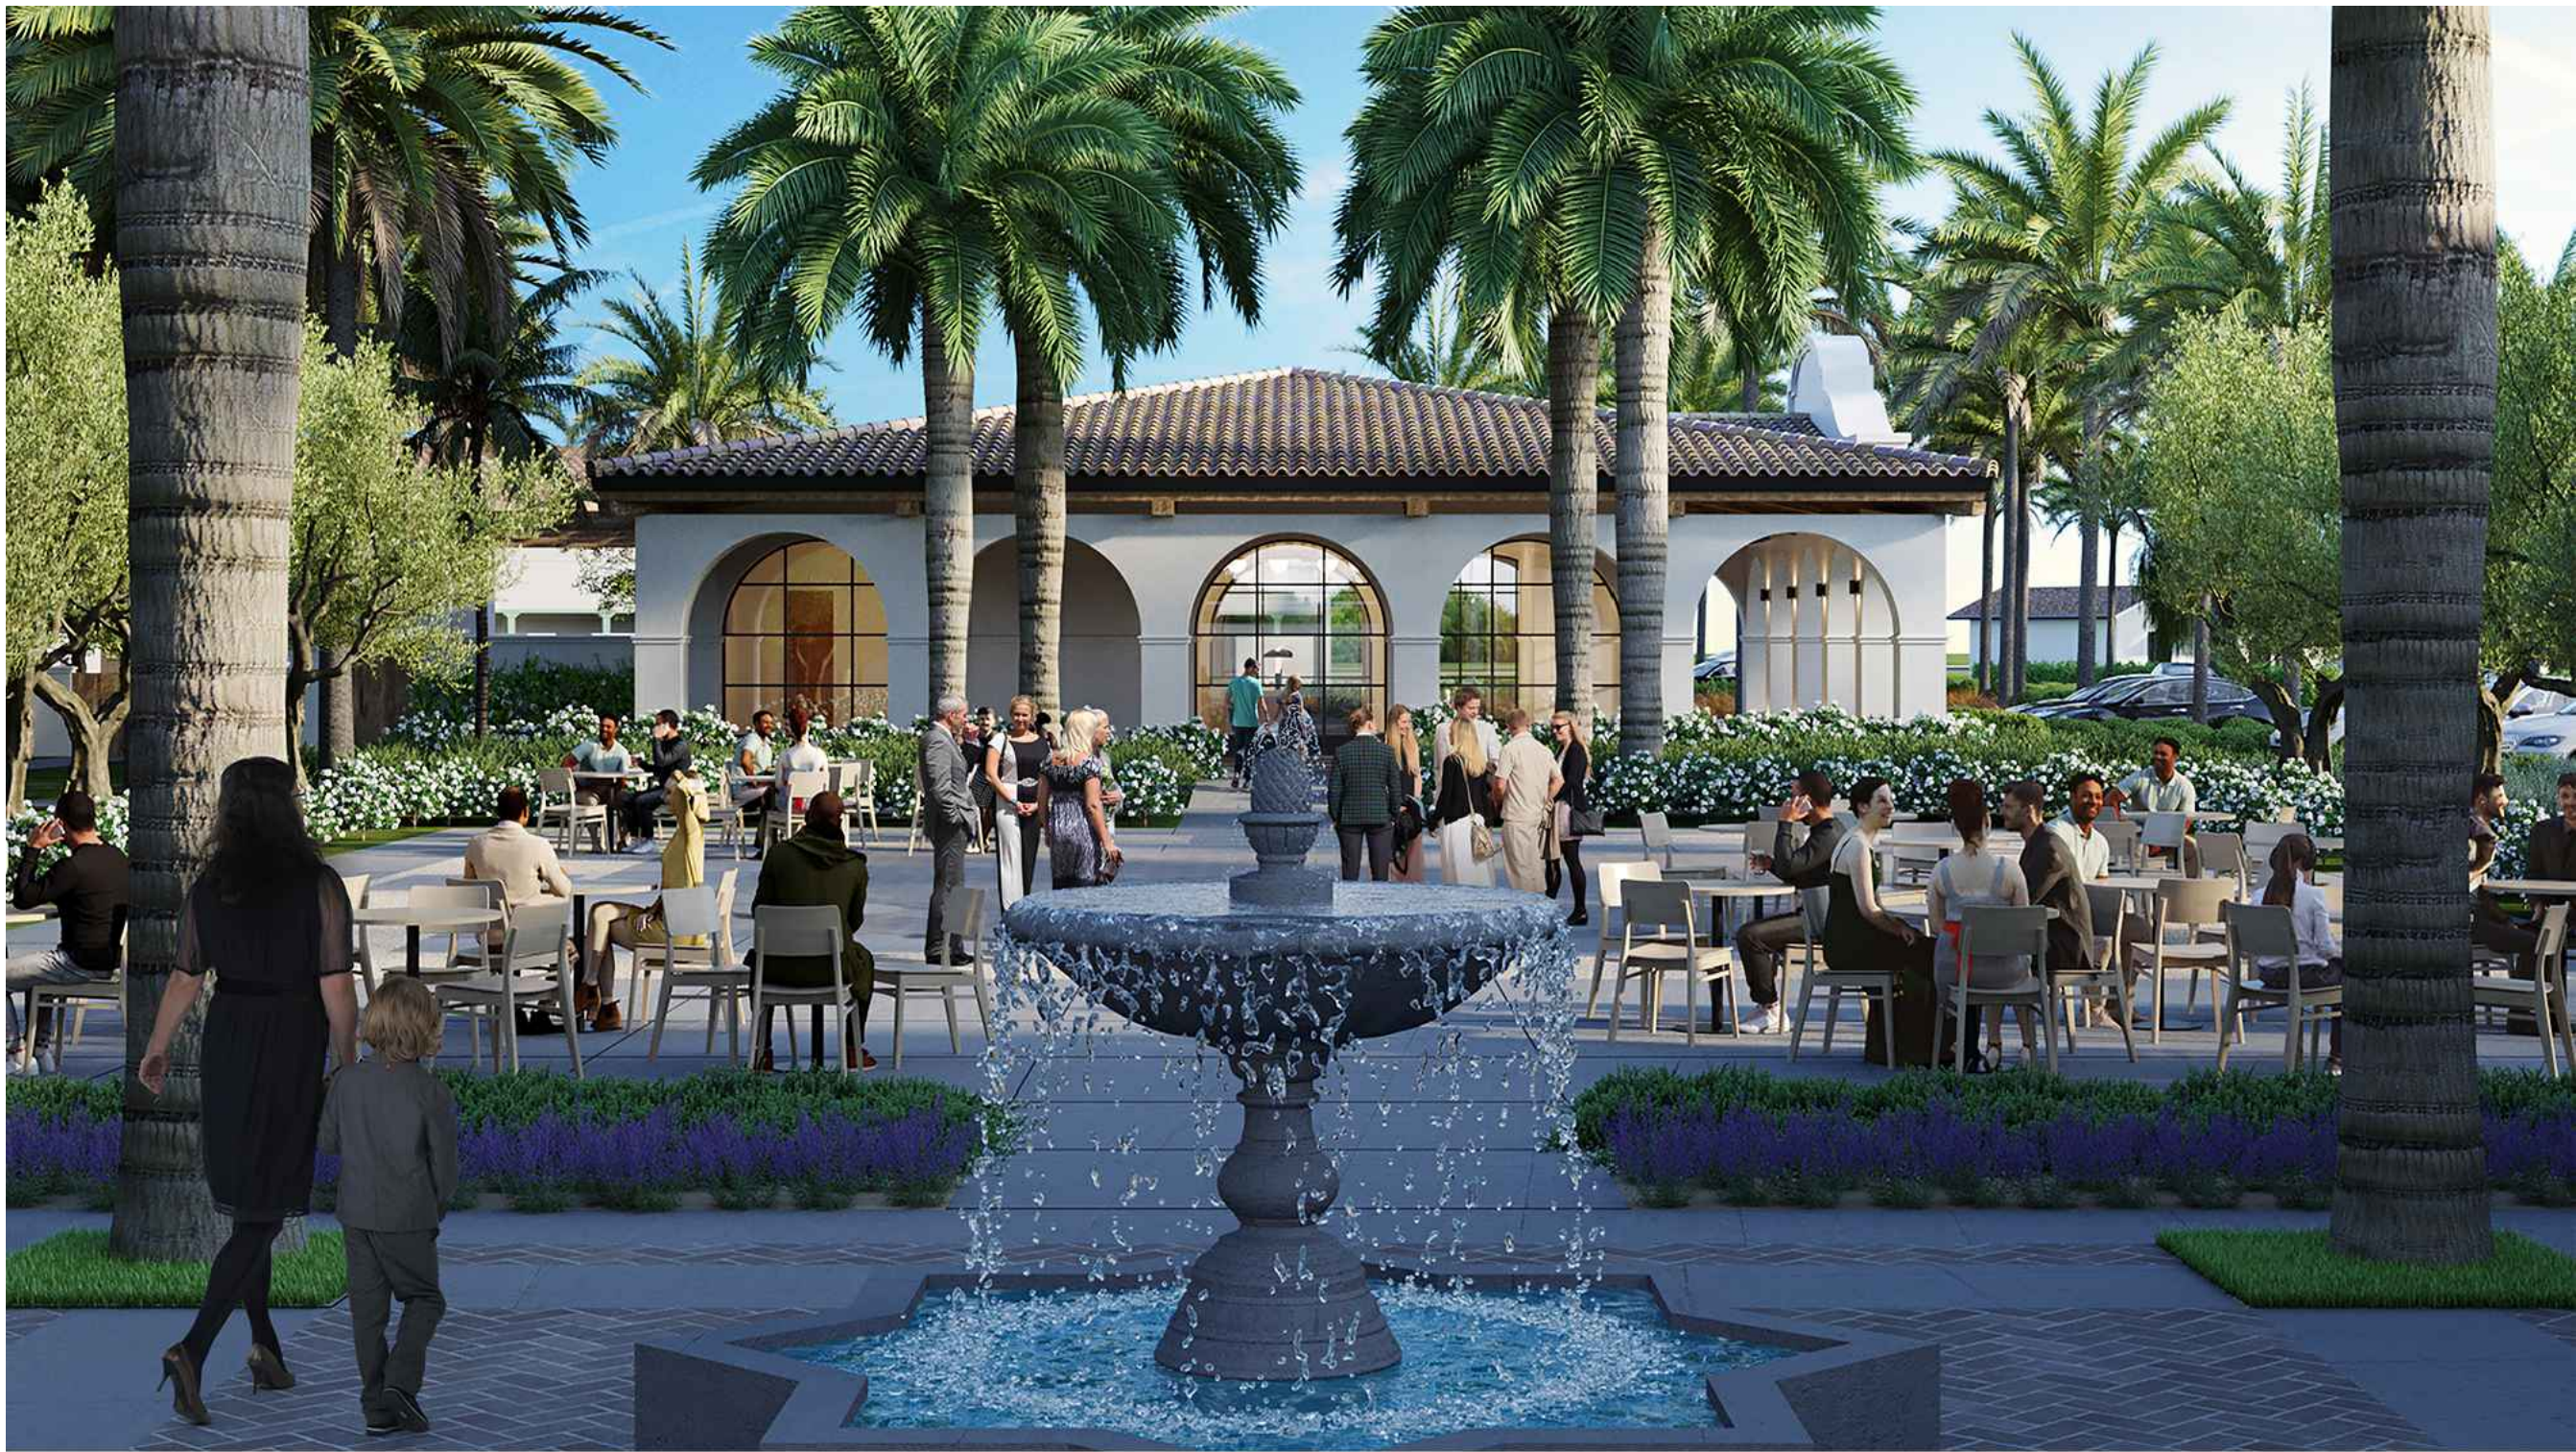

VIEW OF RECEPTION FROM THE HACIENDA COURTYARD

SCALE: NTS

2



VIEW OF VERANDA MERCHANTILE AND RESTAURANT FROM LINCOLN AVE

SCALE: NTS

3



VIEW OF THE POOL CAFE CAFE FROM THE POOL

SCALE: NTS

1

INDIAN SPRINGS
CALISTOGA
RESORT EXPANSION

1712 LINCOLN AVENUE
CALISTOGA, CA 94515
APN 011-340-031

PROJECT NUMBER	2402
DATE	05.01.2025
CHECKED BY	JARROD DENTON
DRAWN BY	JD/KL/PG/AH
SCALE	AS NOTED

REVISIONS

SCHEMATIC CONCEPTS	
ADMIN REVIEW SUBMITTAL	05.20.2024
MINOR MOD USE PERMIT	11.26.2024
PERMIT SET	05.01.2025
PLAN CHECK RESPONSE #1	06.20.2025
PLAN CHECK RESPONSE #2	07.23.2025
PLAN CHECK RESPONSE #3	08.15.2025

SHEET NAME

RENDERINGS

SHEET NUMBER

G0-2.12

CONSTRUCTION DOCUMENTS