




Single-Family Homes - Illustrative Elevation Study

Scale - NTS





Duplex Units - Illustrative Entry Drive Elevations

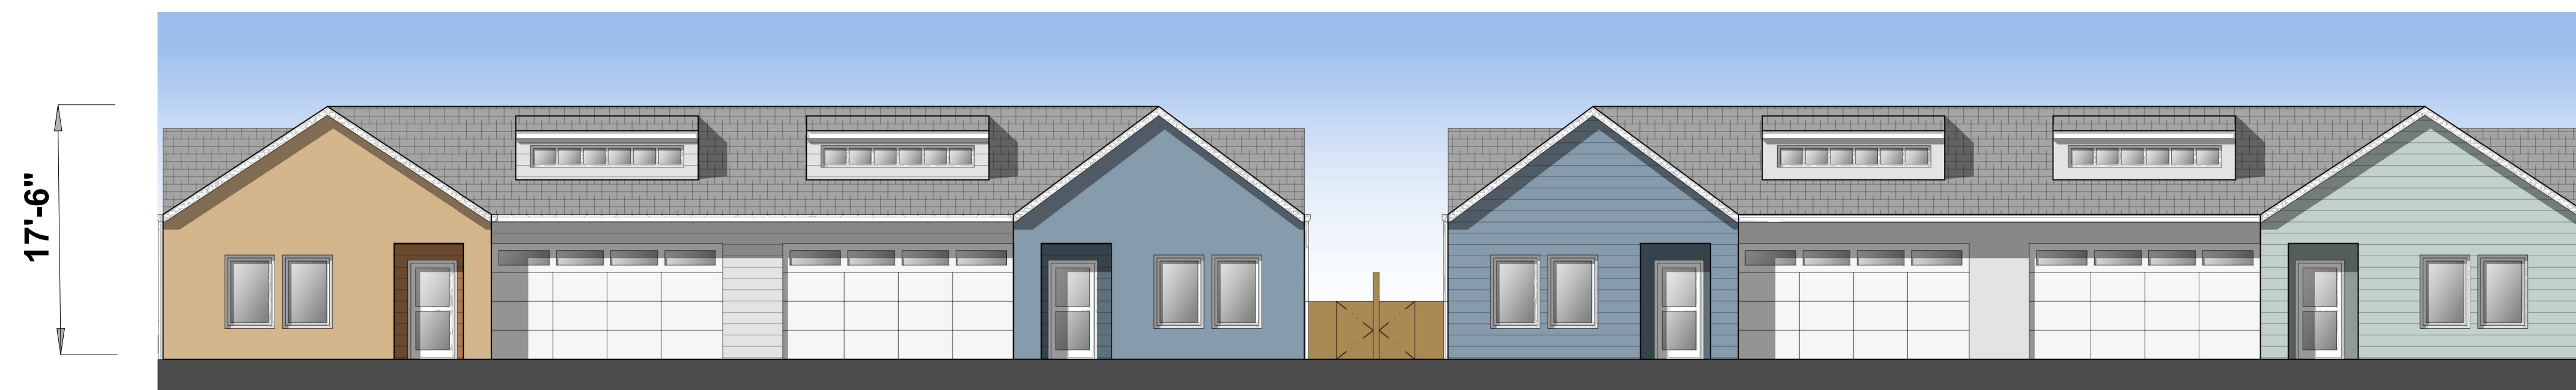

Duplex Units - Illustrative Ridge Drive Elevation

Scale NTS





Illustrative Elevation - South



Illustrative Elevation - Commons



Illustrative Elevation - Drive Lane



Illustrative Elevation - North

Scale NTS